

Prilog 3

Živčić, Juraj

Supplement / Prilog

Publication year / Godina izdavanja: **2016**

Permanent link / Trajna poveznica: <https://urn.nsk.hr/urn:nbn:hr:128:238788>

Rights / Prava: [In copyright](#) / [Zaštićeno autorskim pravom](#).


Download date / Datum preuzimanja: **2025-02-10**




VELEUČILIŠTE U KARLOVCU
Karlovac University of Applied Sciences

Repository / Repozitorij:

[Repository of Karlovac University of Applied
Sciences - Institutional Repository](#)

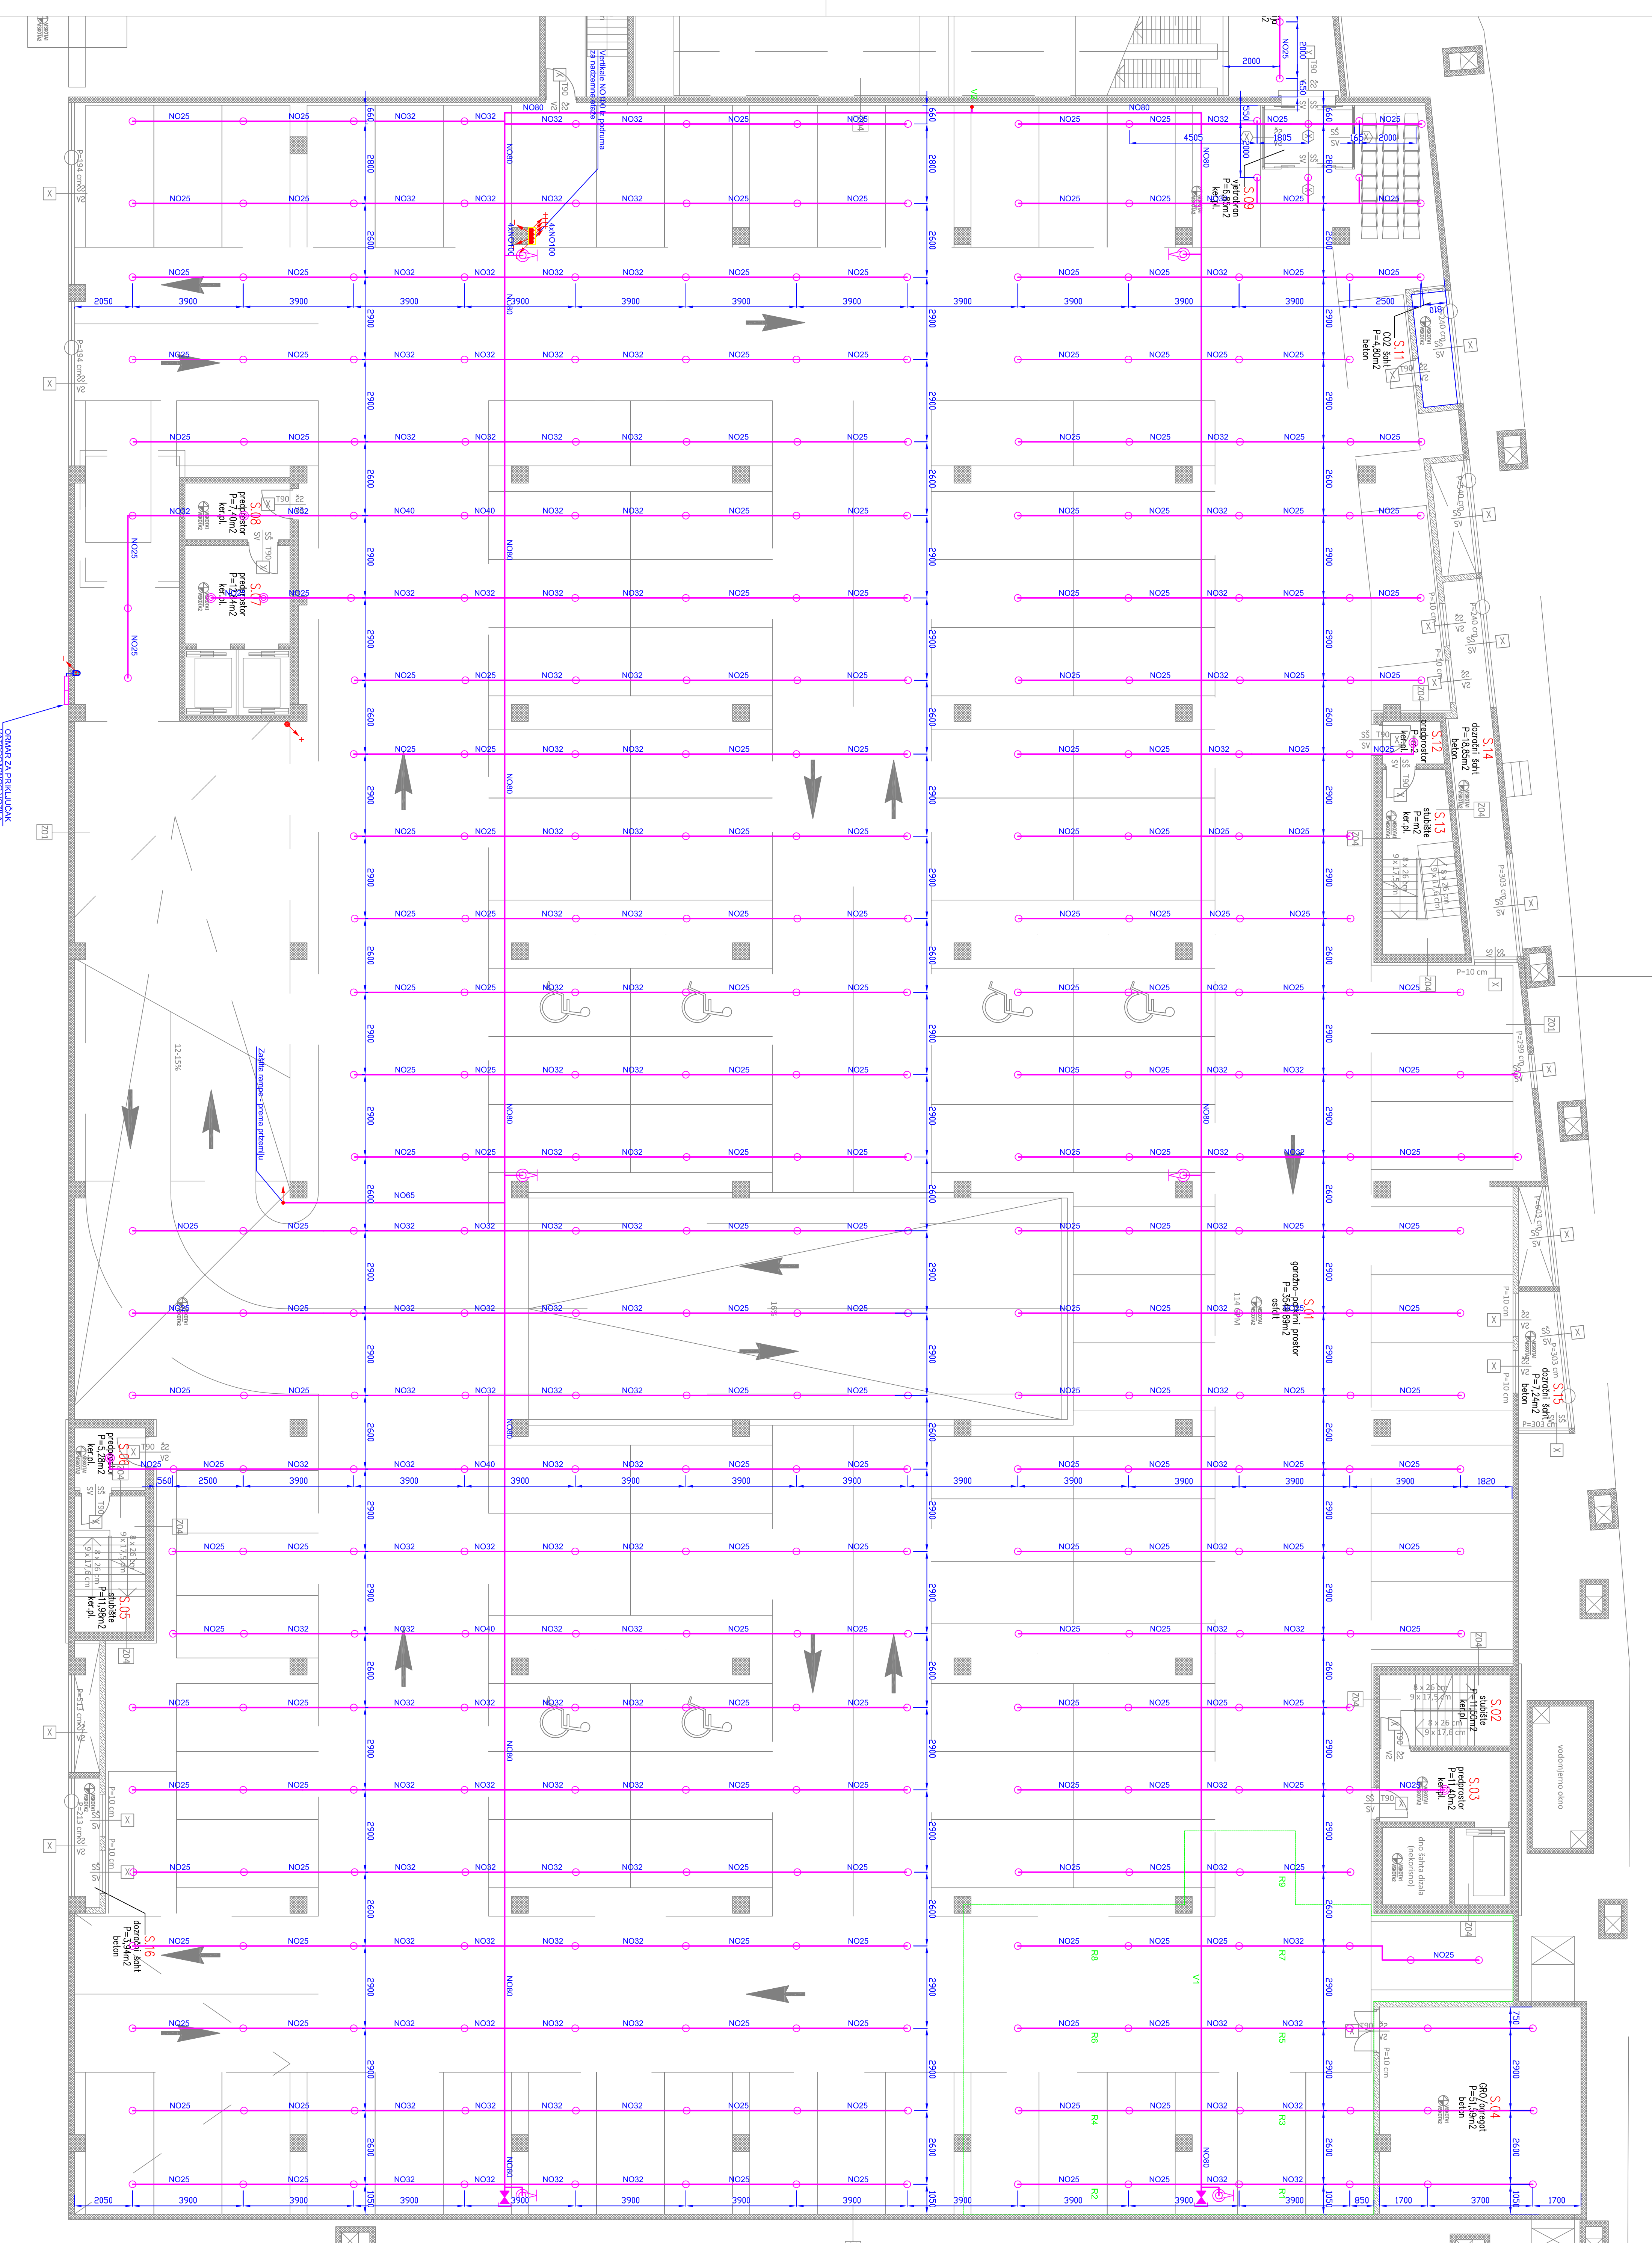


Detalj 1 Prilika za sprinkl

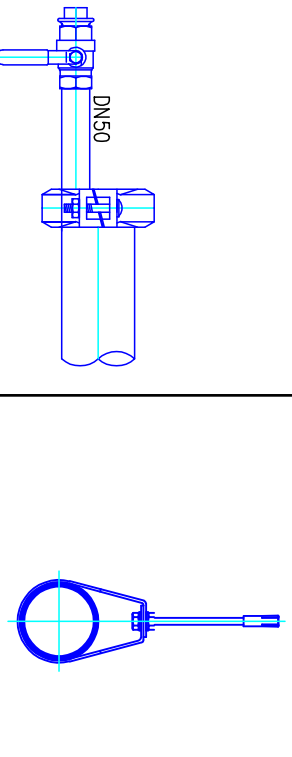





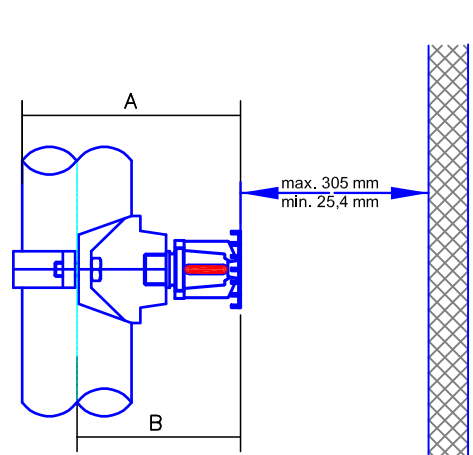


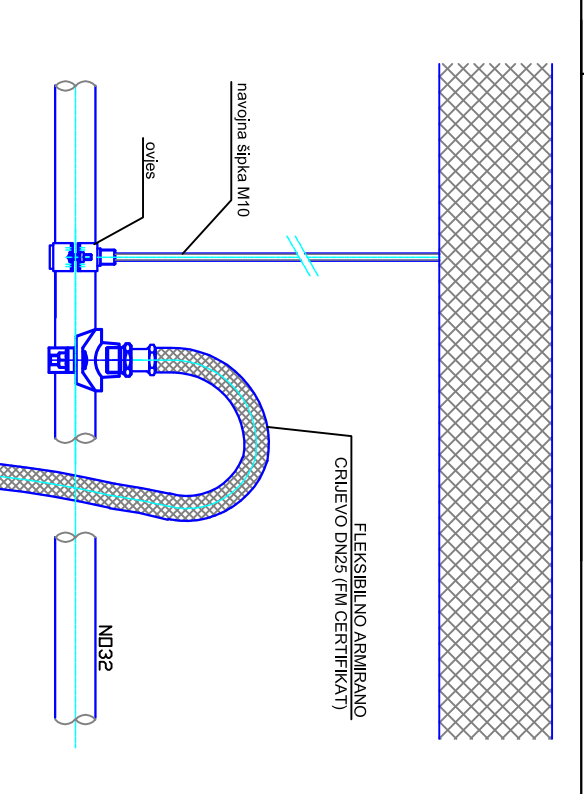

Detalj 5 Detalj montaza glave i spojnica

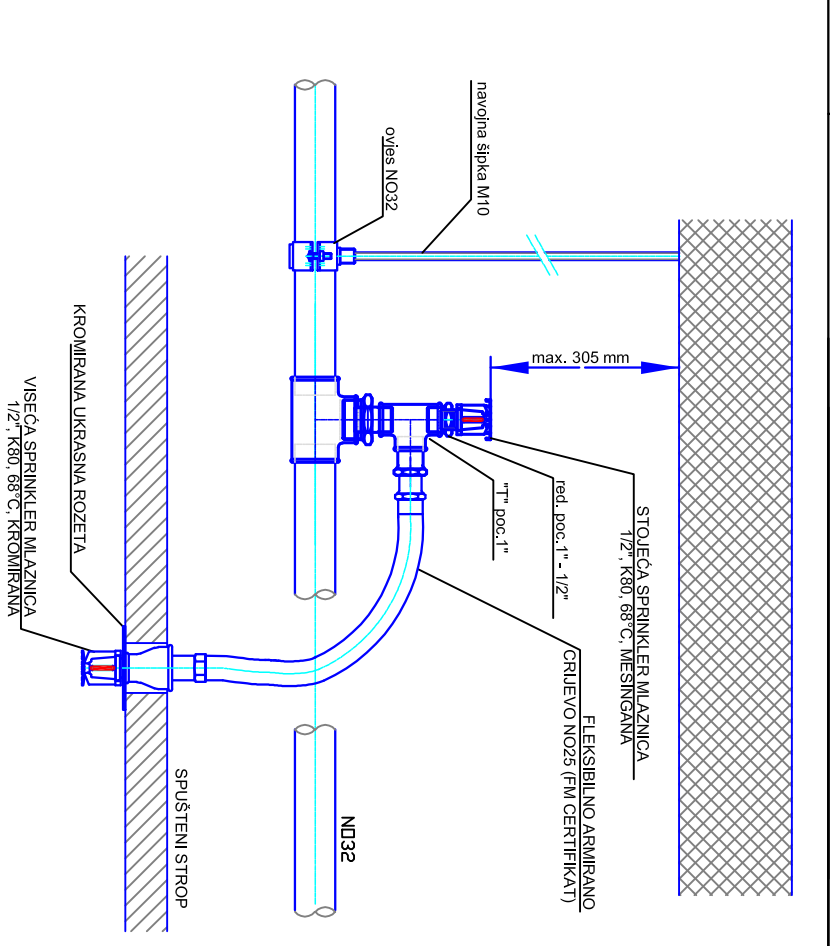

LEGENDA


SPRINKLER d.o.o.

Mjesto: MEGALIT d.o.o. Solin
 OIB: 6721983589
 Ulica: Ulica Matije Gupca, Trogir

ZAMJENSKA GRADJEVINA - TROGIRSKI CENTAR

Ime objekta: **DISPOZICIJA SPRINKLER INSTALACIJE SUTEREN**

Datum: **11.2014.**

Projektant: **SPRINKLER INSTALACIJA**

Skupina: **7**

Skupina: **A-359-14**

Skupina: **418-14**