

Prilog 4

Živčić, Juraj

Supplement / Prilog

Publication year / Godina izdavanja: **2016**

Permanent link / Trajna poveznica: <https://urn.nsk.hr/urn:nbn:hr:128:041249>

Rights / Prava: [In copyright](#) / [Zaštićeno autorskim pravom](#).


Download date / Datum preuzimanja: **2025-03-12**



VELEUČILIŠTE U KARLOVCU
Karlovac University of Applied Sciences

Repository / Repozitorij:

[Repository of Karlovac University of Applied
Sciences - Institutional Repository](#)

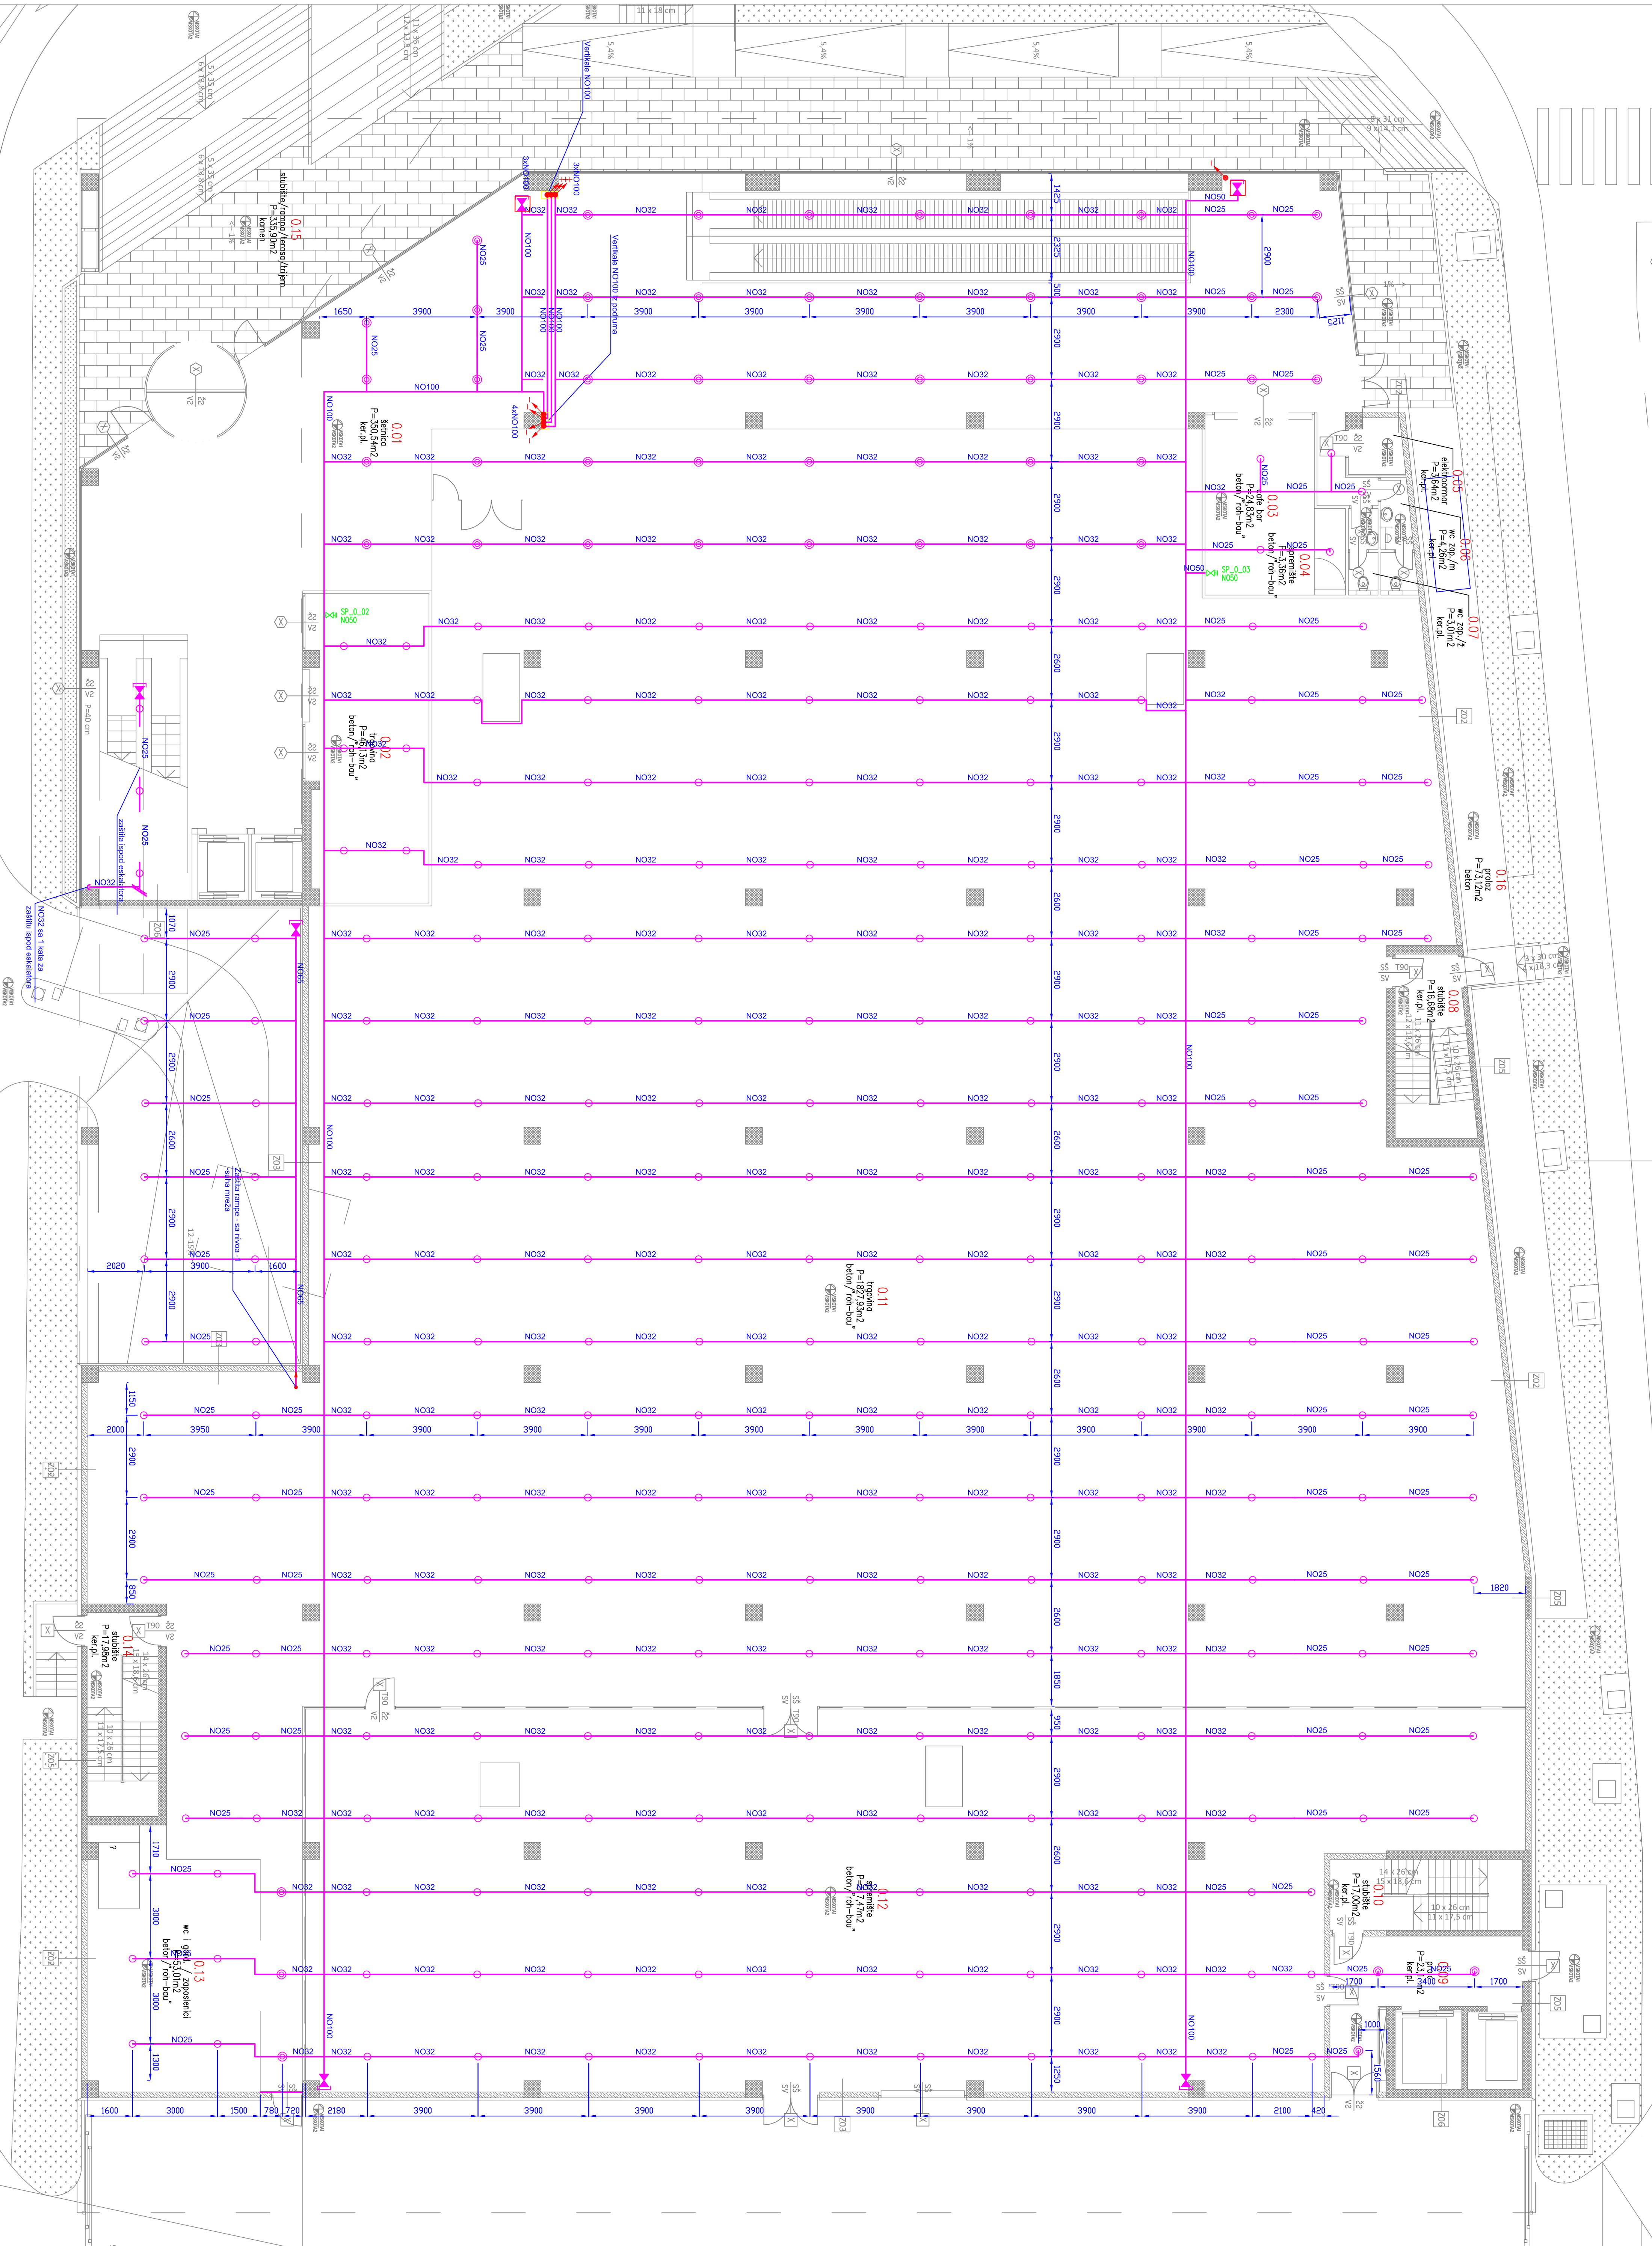

SPRINKLER d.o.o.

MEGALIT d.o.o. Salin
K.o. 3841, 3841, 3842, 3852, 3853, 3854, 3858/1,
3870, 3871, 3872/1, 3872, 3873, 3879/1

ZAMJENSKA GRADJEVINA - TRONOVAČKI CENTAR

Projekt: **DISPOZICIJIA SPRINKLER INSTALACIJE PRIZEMLJE**

Faza: **7**

11.2014.

1:100

418-14

05



LEGENDA

	SPRINKLERI MALIŽNICA VISEĆA S ROZETOM K=80 88°C
	SPRINKLERI MALIŽNICA STOJEĆA K=80 88°C
	SPRINKLERI MALIŽNICA VISEĆA K=80 88°C (STOJEĆA (naknadno sredstvo)) K=80 88°C
	SPRINKLERI MALIŽNICA VISEĆA ŠUMA HTS K= 80 88°C (STOJEĆA (naknadno sredstvo)) K=80 88°C
	SPRINKLERI MALIŽNICA VISEĆA (STOJEĆA (naknadno sredstvo)) K=80 88°C
	SPRINKLERI MALIŽNICA STOJEĆA K= 80 88°C

PRILUKA ZA SPRINKLERI MALIŽNICA S ROZETOM (K=80) 88°C

SPRINKLERI MALIŽNICA K=80 88°C

SPRINKLERI MALIŽNICA K=80 88°C

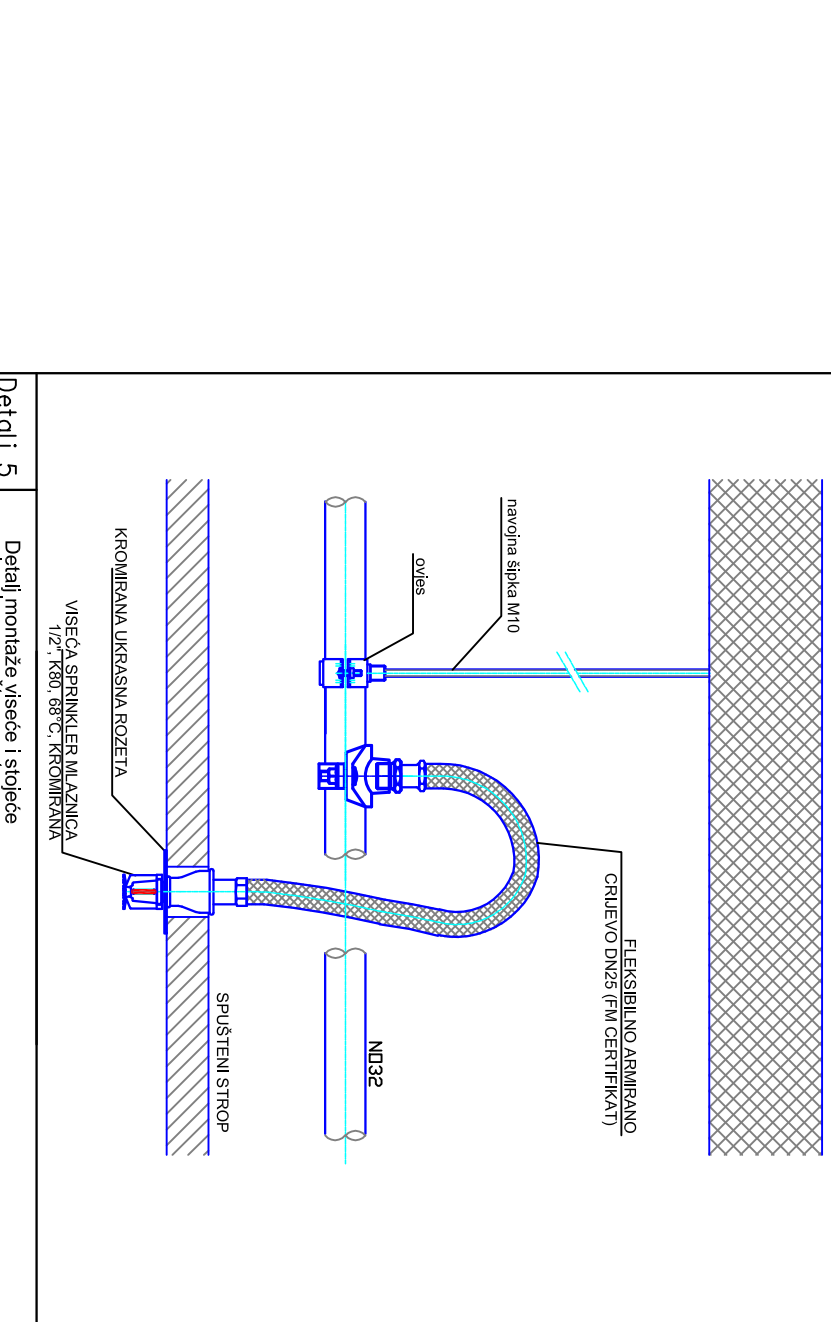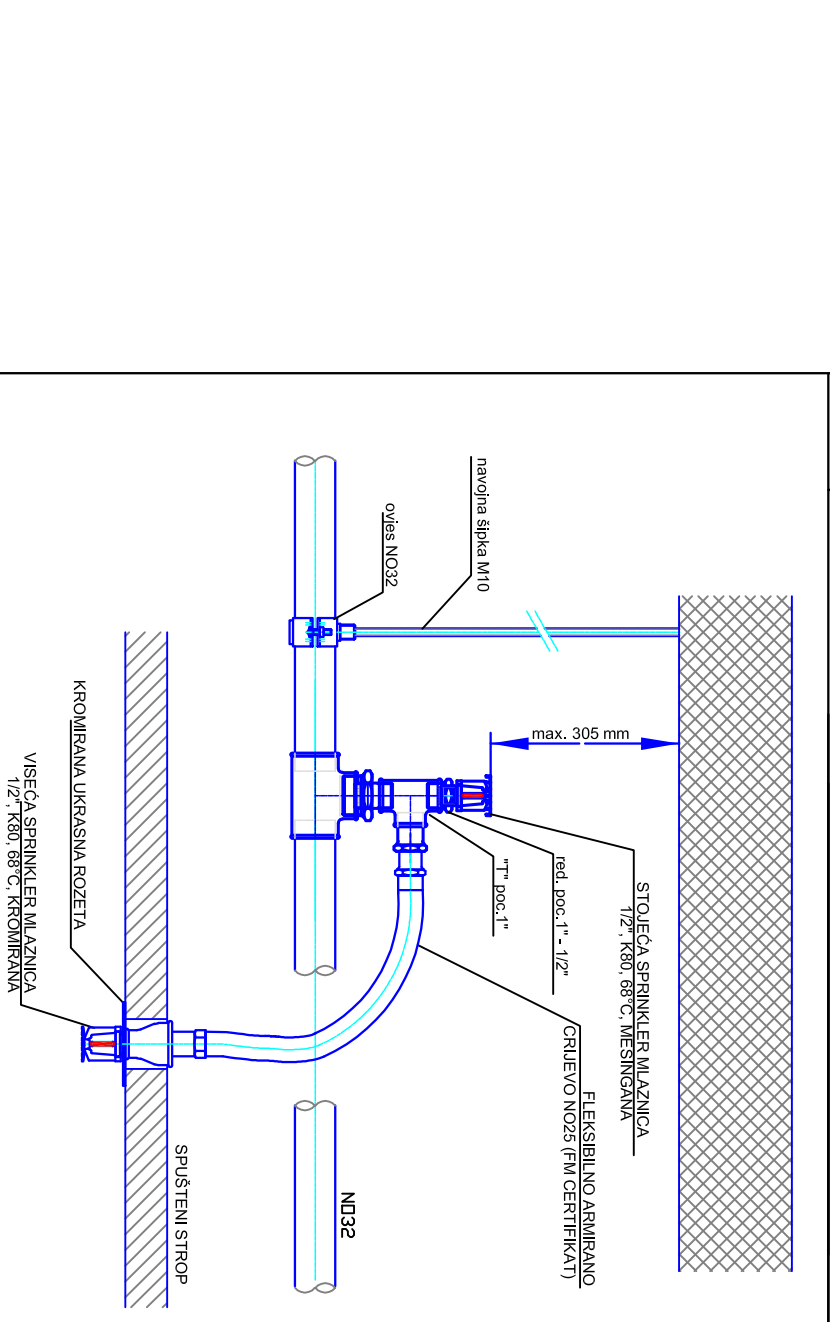

Detalj 3

SPRINKLERI MALIŽNICA STOJEĆA

oznaka	dimenzije (mm)		oznaka	dimenzije (mm)	
	A	B		A	B
DN80	104	104	DN80	104	104
DN65	79	79	DN65	79	79
DN50	75	75	DN50	75	75

