

Prilog 2

Živčić, Juraj

Supplement / Prilog

Publication year / Godina izdavanja: **2016**

Permanent link / Trajna poveznica: <https://urn.nsk.hr/urn:nbn:hr:128:059194>

Rights / Prava: [In copyright](#) / [Zaštićeno autorskim pravom](#).






Download date / Datum preuzimanja: **2024-11-20**









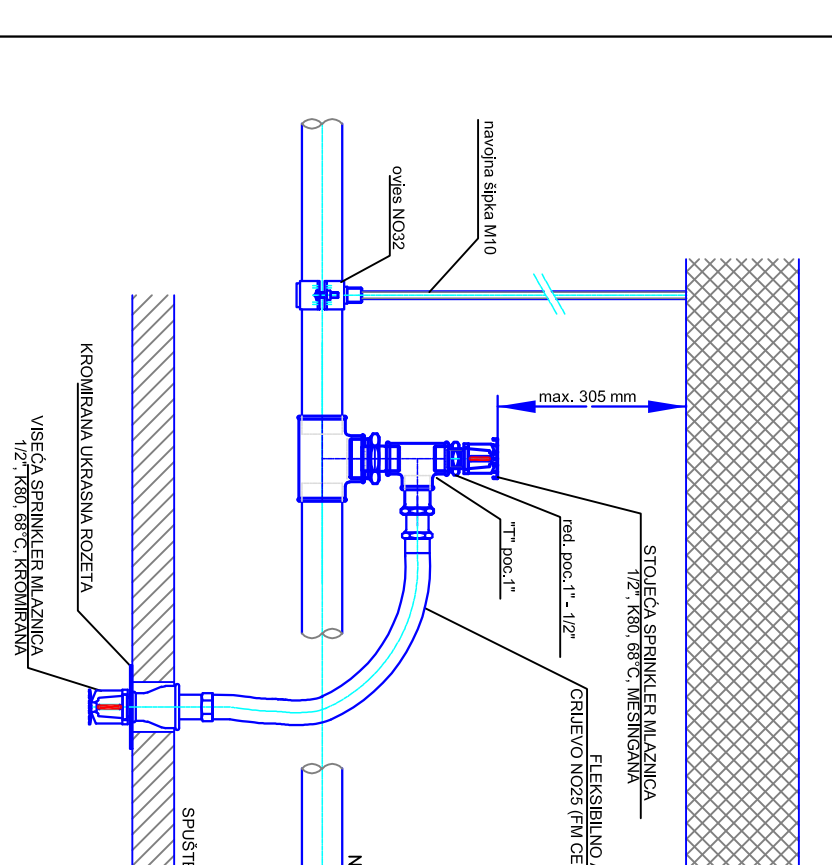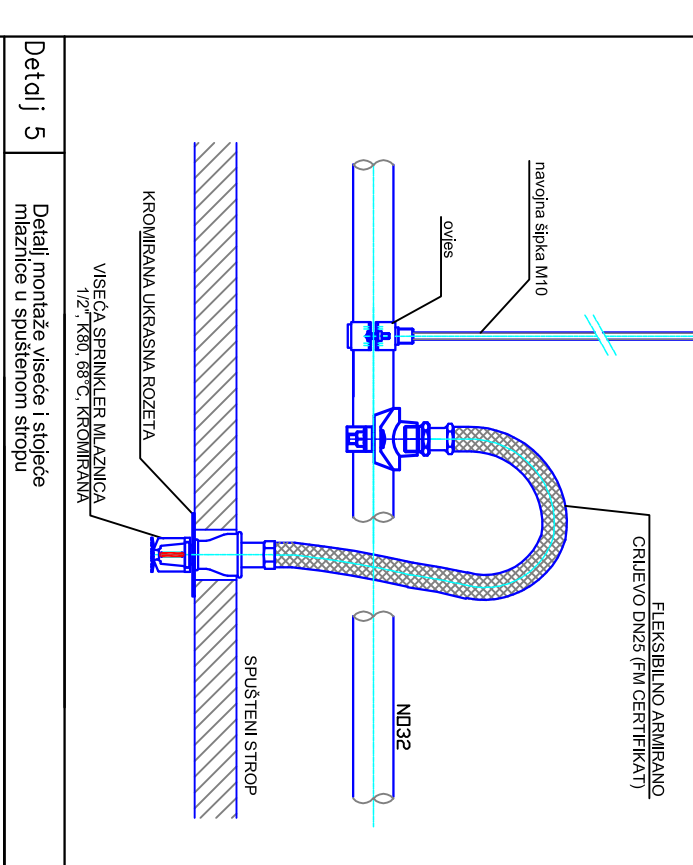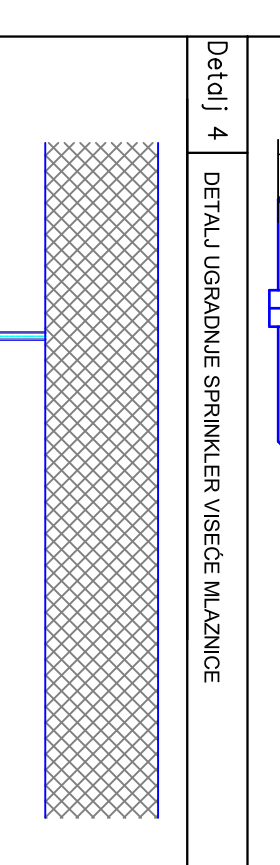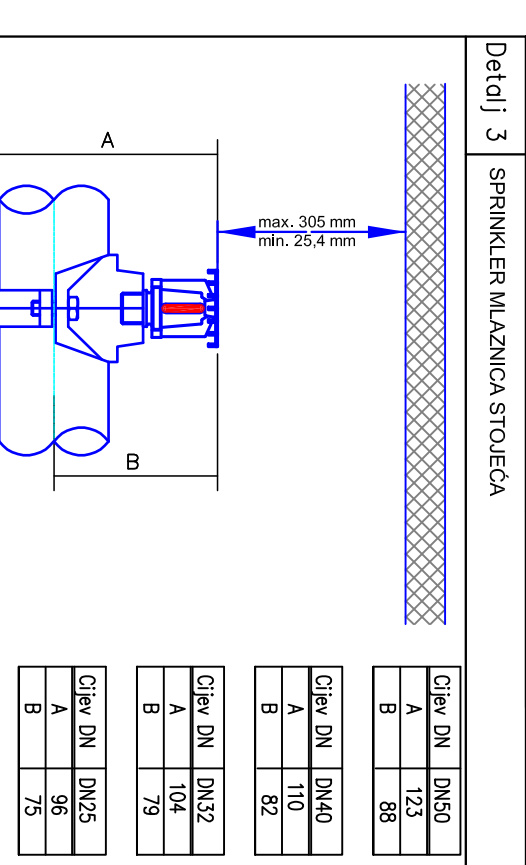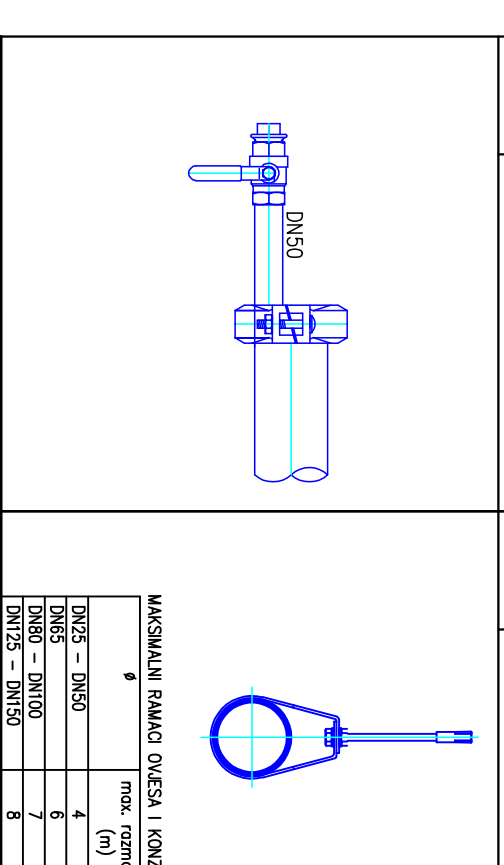


VELEUČILIŠTE U KARLOVCU
Karlovac University of Applied Sciences

Repository / Repozitorij:

[Repository of Karlovac University of Applied
Sciences - Institutional Repository](#)



- LEGENDA**
-  SPRINKLER NAJZNAČNA VISEĆA S NOZICOM - K=80/81°C
 -  SPRINKLER NAJZNAČNA STOJEČA - K=80/81°C
 -  SPRINKLER NAJZNAČNA STOJEČA - K=80/81°C (Istočnik (unutar spojnog armature) - K=80/81°C)
 -  SPRINKLER NAJZNAČNA VISEĆA S KUGLOM (unutar spojnog armature) - K=80/81°C
 -  SPRINKLER NAJZNAČNA STOJEČA (unutar spojnog armature) - K=80/81°C
 -  SPRINKLER NAJZNAČNA STOJEČA - K=80/81°C
 -  SPRINKLER NAJZNAČNA VISEĆA - K=80/81°C
 -  SPRINKLER NAJZNAČNA VISEĆA - K=80/81°C
- PRILJUK ZA SPRINKLER NOSI SA RAZVOJNOM OTVOROM Ø100mm
- ŠKIC ZA ISPRANJE NOZIC SA RAZVOJNIM OTVOROM Ø100mm
- ŠKIC ZA ISPRANJE NOZIC SA RAZVOJNIM OTVOROM Ø100mm

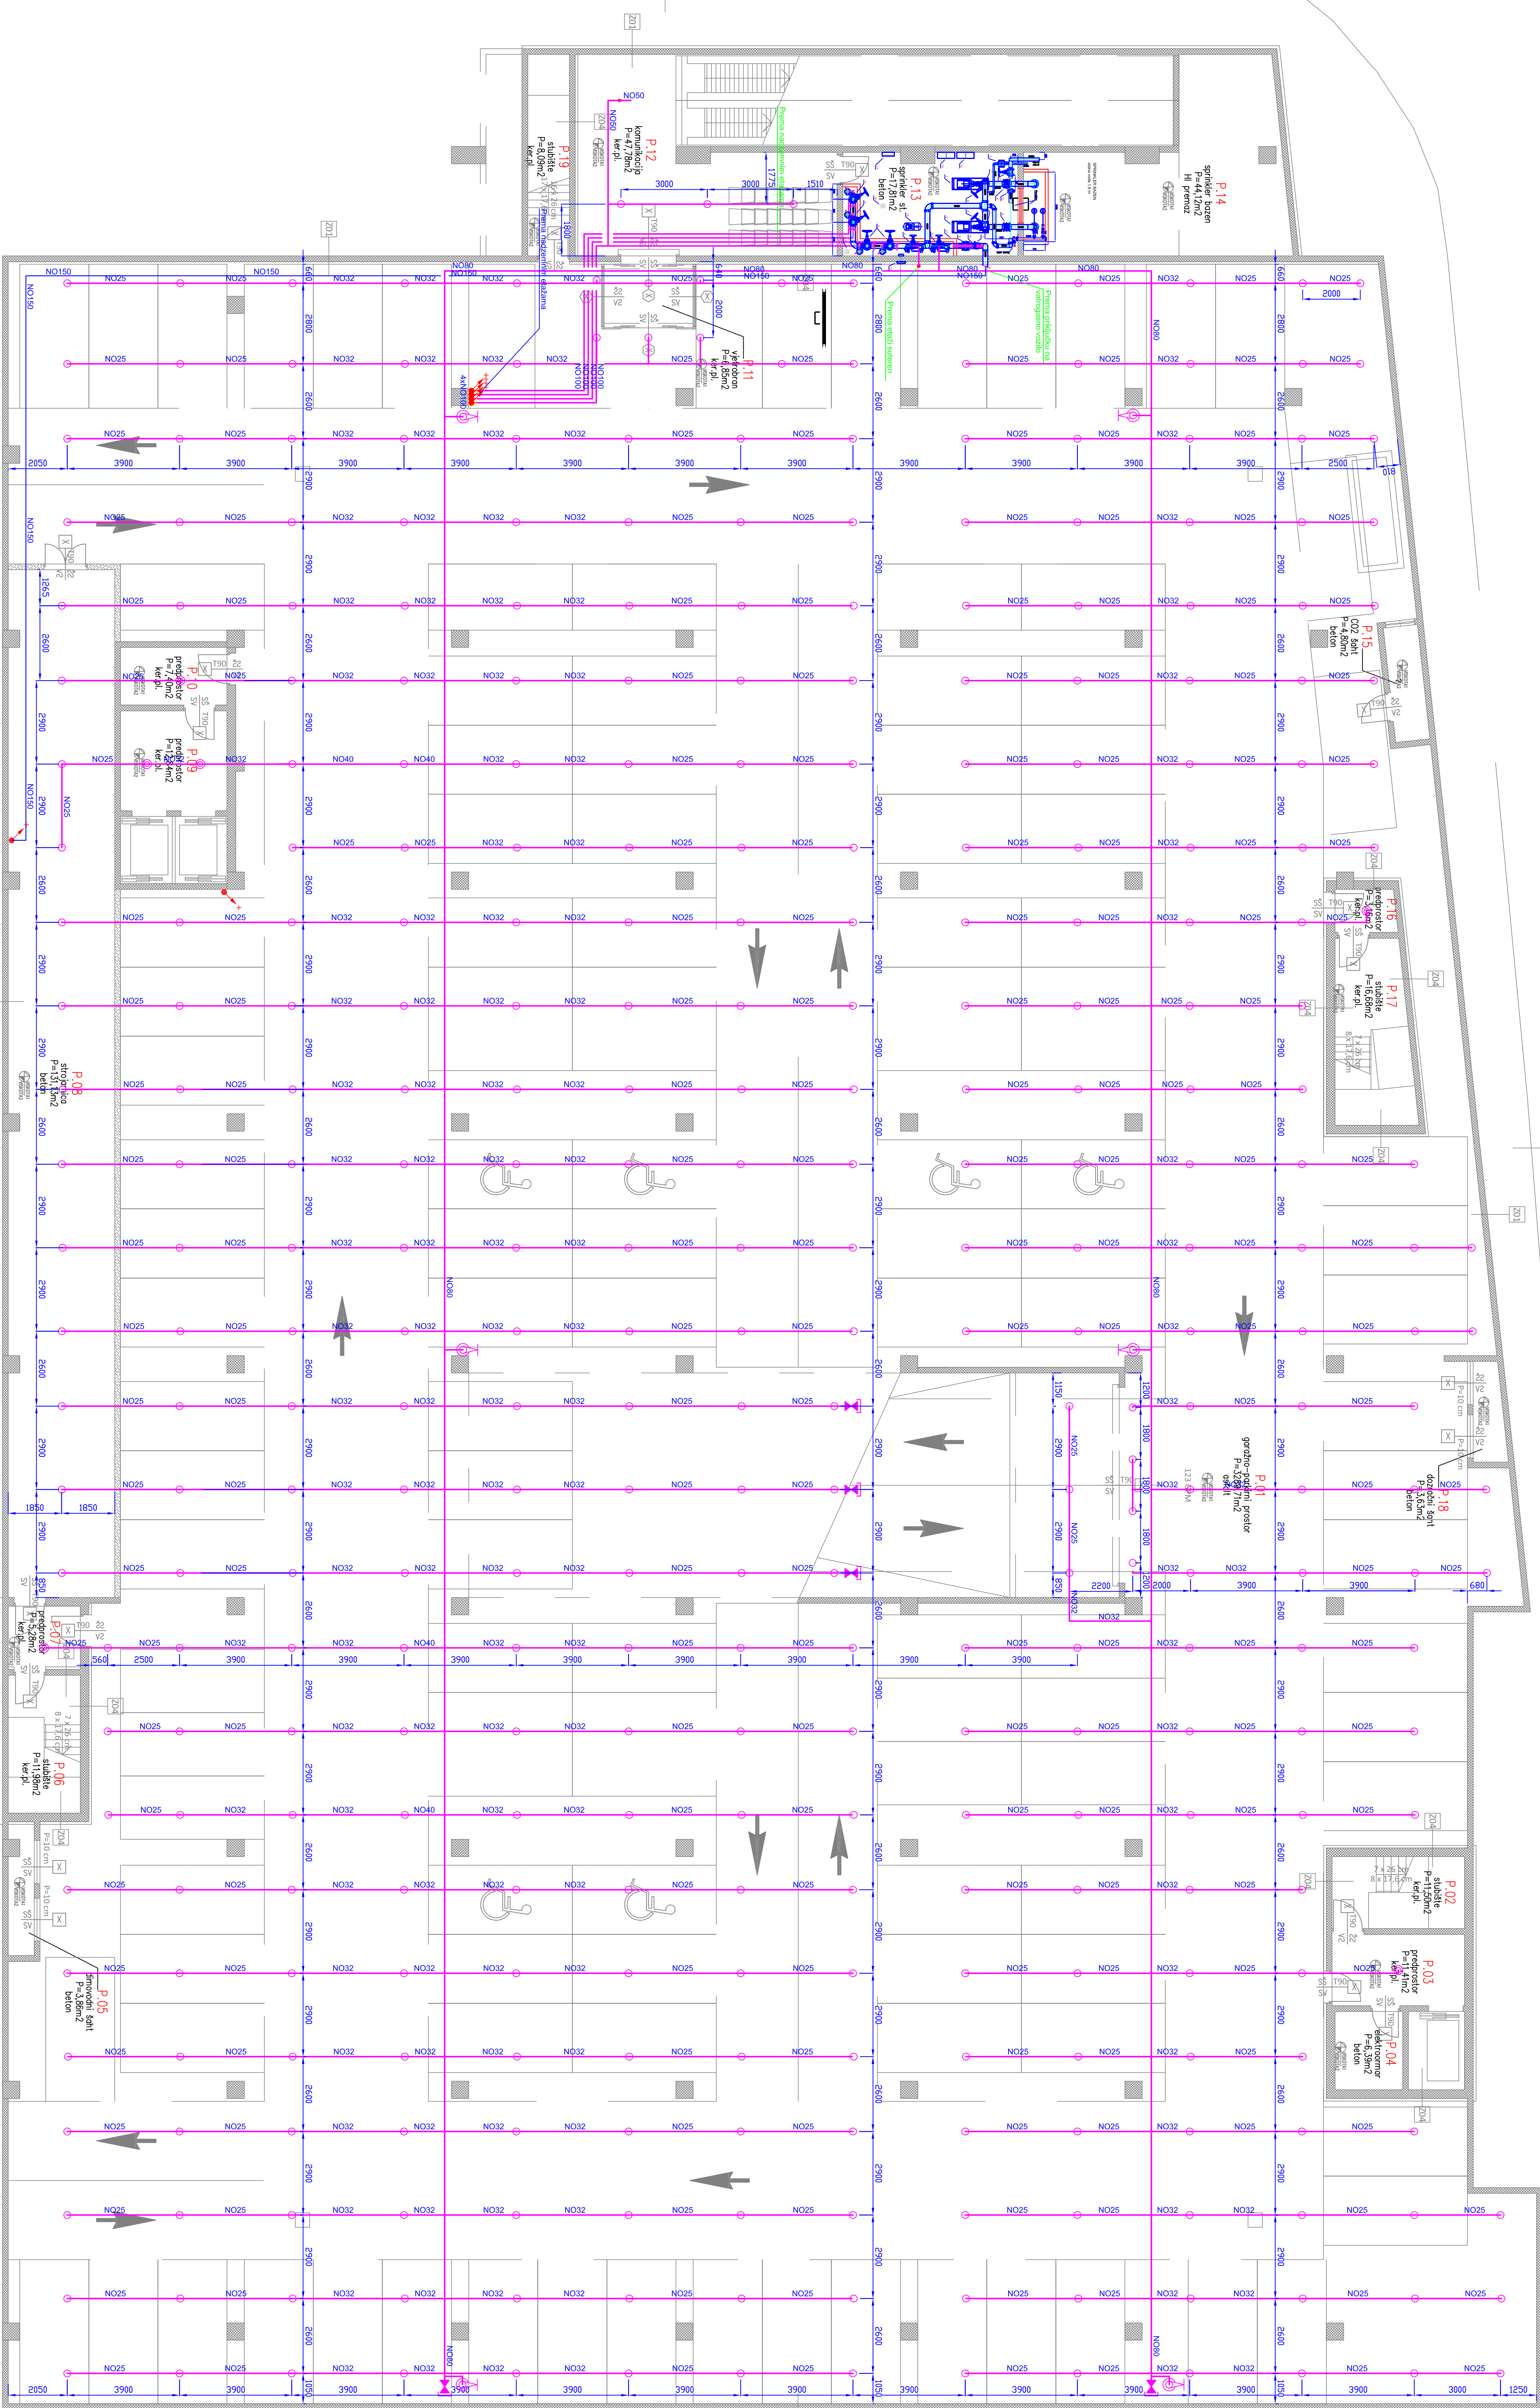

SPRINKLER d.o.o.

Vlasnik: MEGALIT d.o.o.
 Kaljeva Zbornina 14, Šolin
 OIB: 872190835588

Projektant: ZAMENSKA GRADJEVINA – TRGOVAČKI CENTAR
 SPRINKLER INSTALACIJA

Šifra projekta: 418-14

Datum: 11.2014.

Skala: 1:100