

## Prilog 3

---

Živčić, Juraj

### Supplement / Prilog

Publication year / Godina izdavanja: **2016**

Permanent link / Trajna poveznica: <https://urn.nsk.hr/urn:nbn:hr:128:238788>

Rights / Prava: [In copyright](#) / [Zaštićeno autorskim pravom](#).


Download date / Datum preuzimanja: **2025-02-05**




**VELEUČILIŠTE U KARLOVCU**  
Karlovac University of Applied Sciences

Repository / Repozitorij:

[Repository of Karlovac University of Applied  
Sciences - Institutional Repository](#)

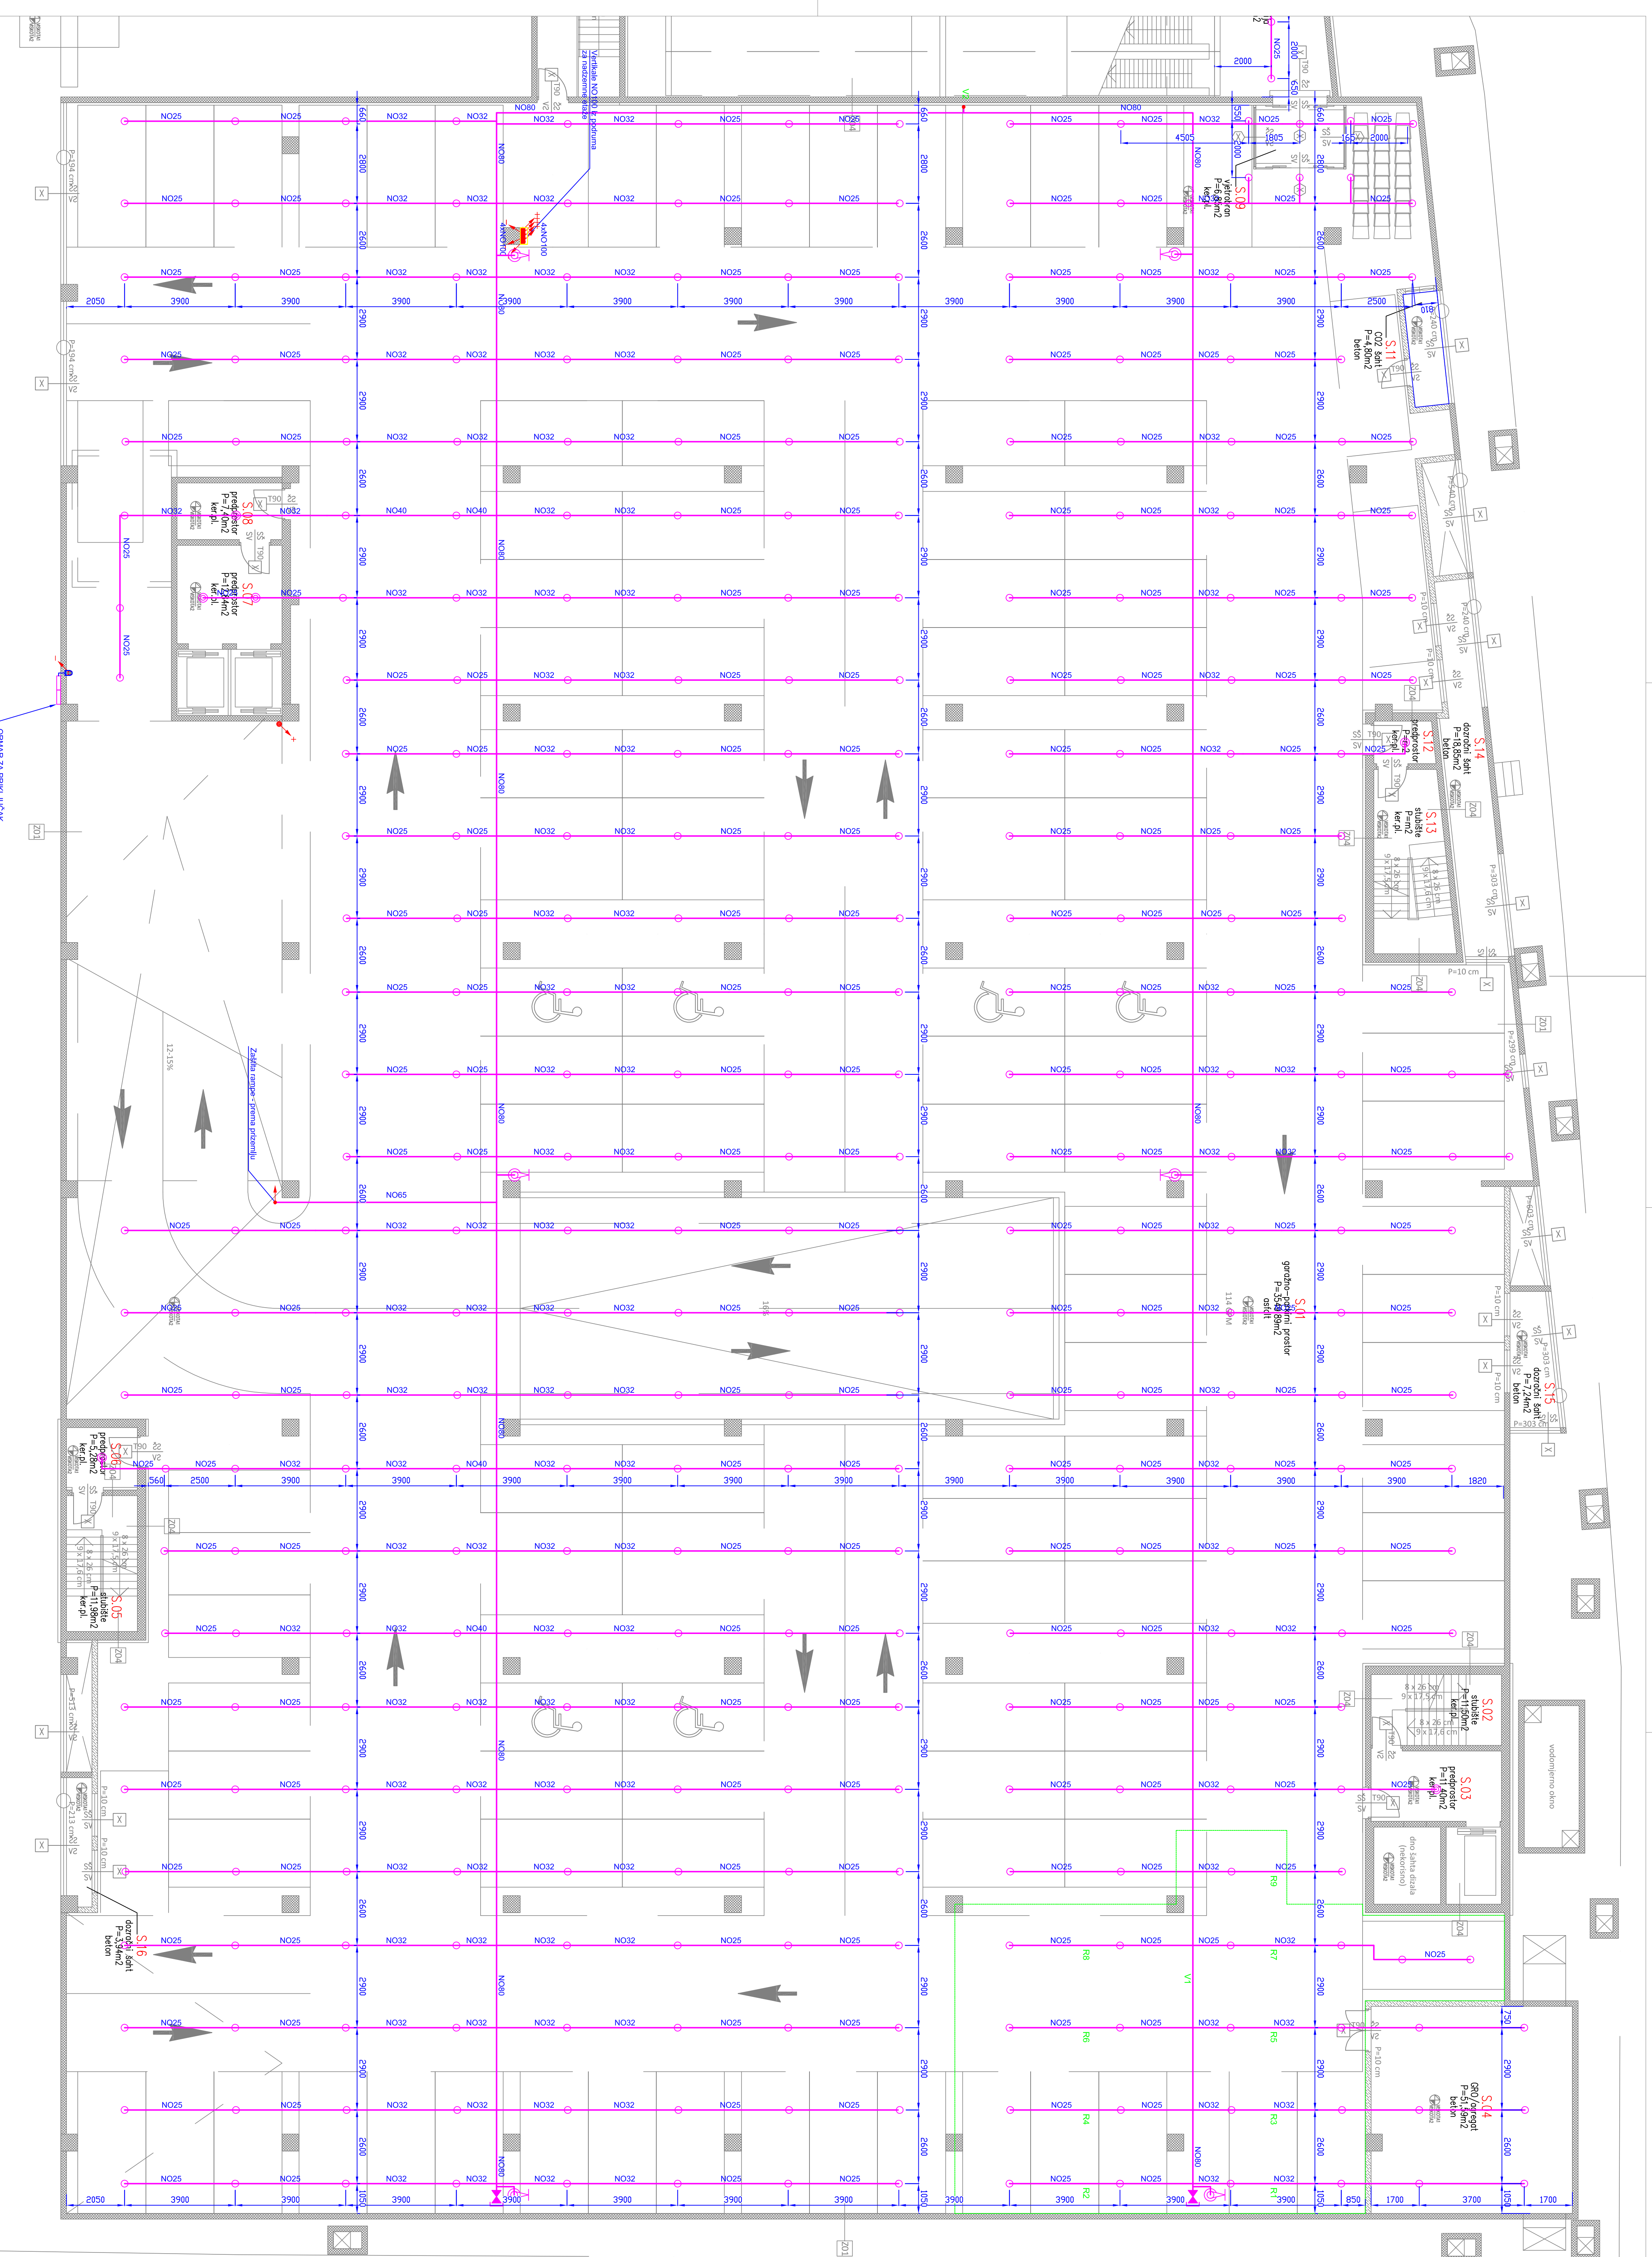



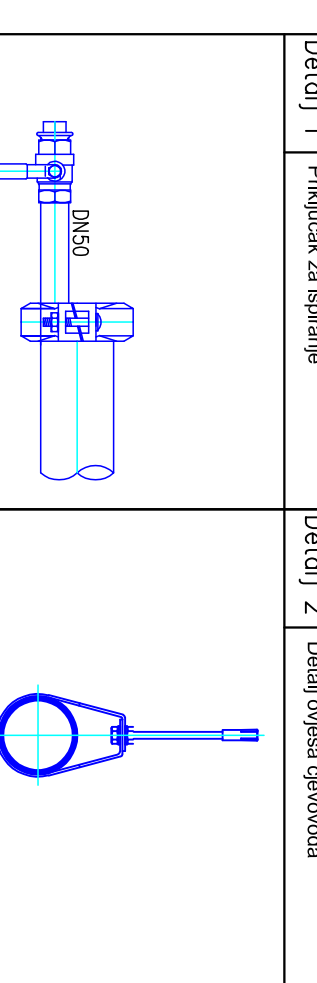




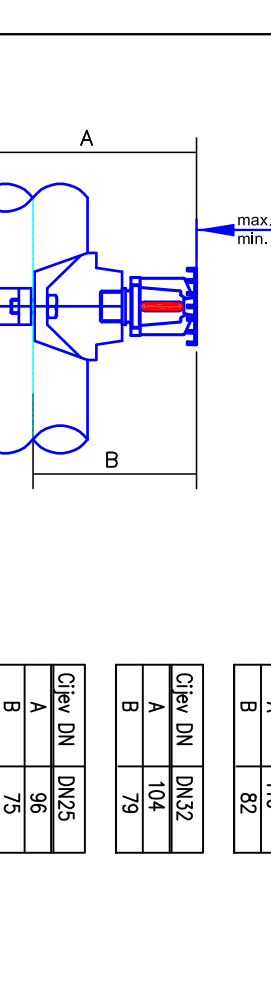




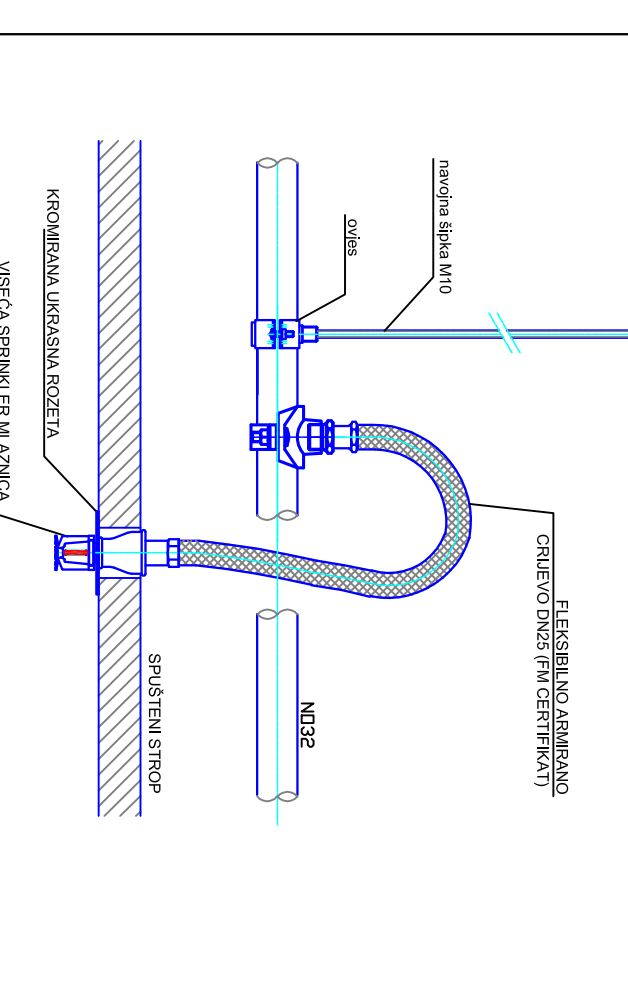

Detalj 5: Detalj montaže na stropu

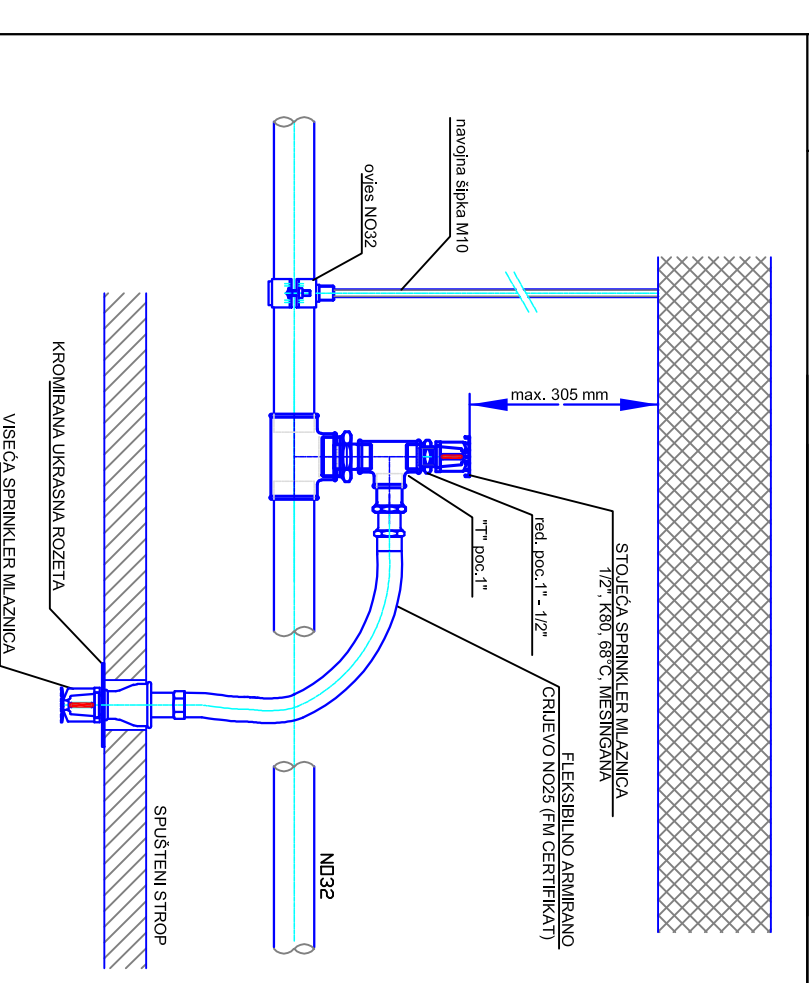

### LEGENDA





## SPRINKLER d.o.o.

Megaliti d.o.o. Solin  
K.O.B. 38411, 3841, 3842, 3843, 3844, 3846, 3848/1,  
3870, 3871, 3872, 3873, 3874, 3878/1

Ulica Matije Gupca, Trogir  
K.O.B. 21327, 21328, 21329, 21400

Datum: **11.2014.**









