

Prilog 5

Živčić, Juraj

Supplement / Prilog

Publication year / Godina izdavanja: **2016**

Permanent link / Trajna poveznica: <https://urn.nsk.hr/urn:nbn:hr:128:235905>

Rights / Prava: [In copyright](#) / [Zaštićeno autorskim pravom](#).

Download date / Datum preuzimanja: **2025-04-24**



VELEUČILIŠTE U KARLOVCU
Karlovac University of Applied Sciences


Repository / Repozitorij:

[Repository of Karlovac University of Applied
Sciences - Institutional Repository](#)




Detalj 1 Priključak za sprinkler


Detalj 2 Detalj priključka sprinklerne vijke mlaznice

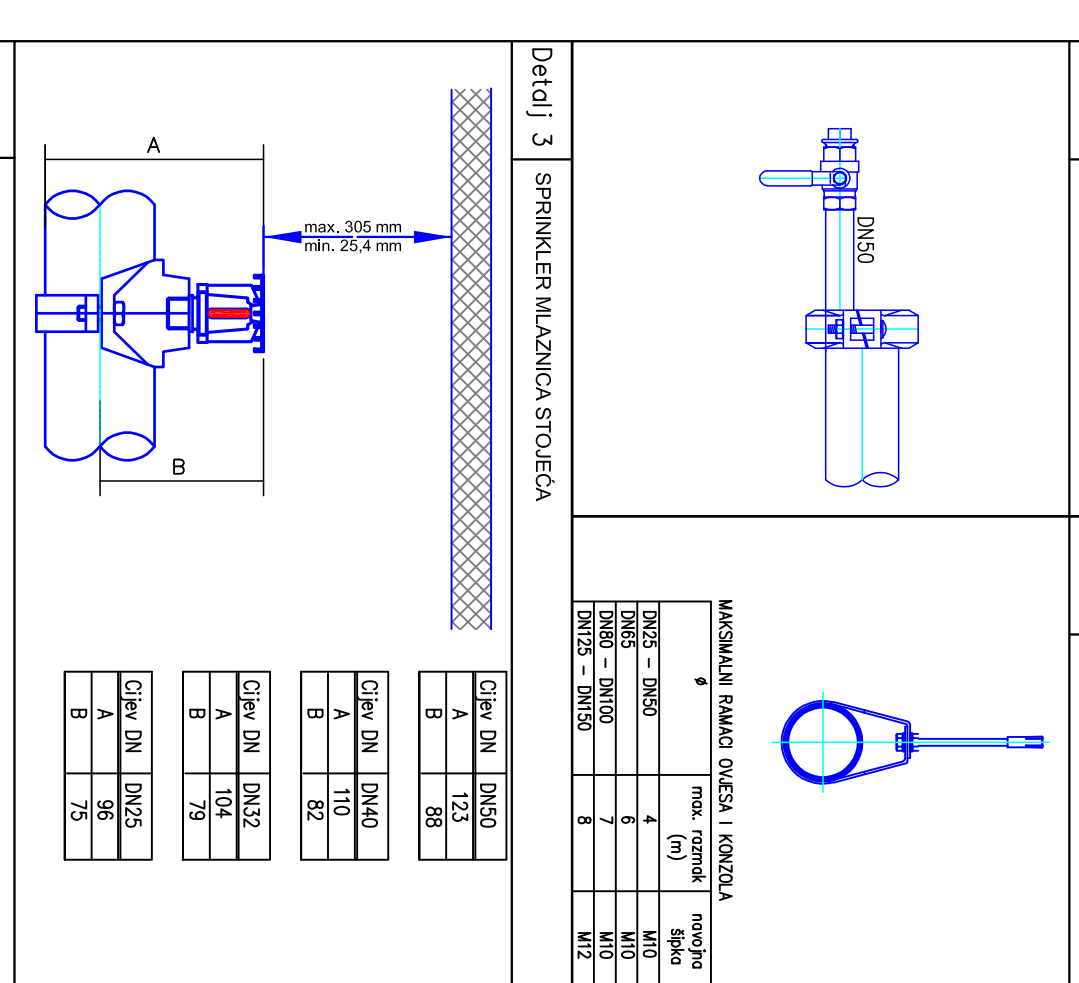


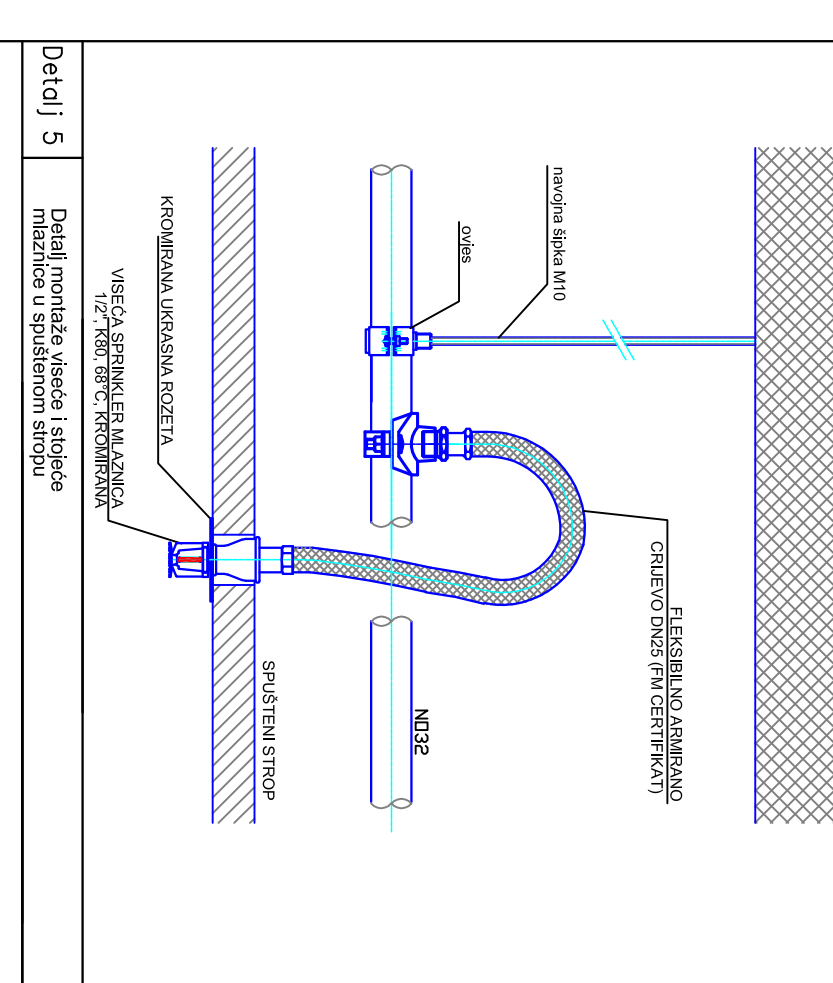


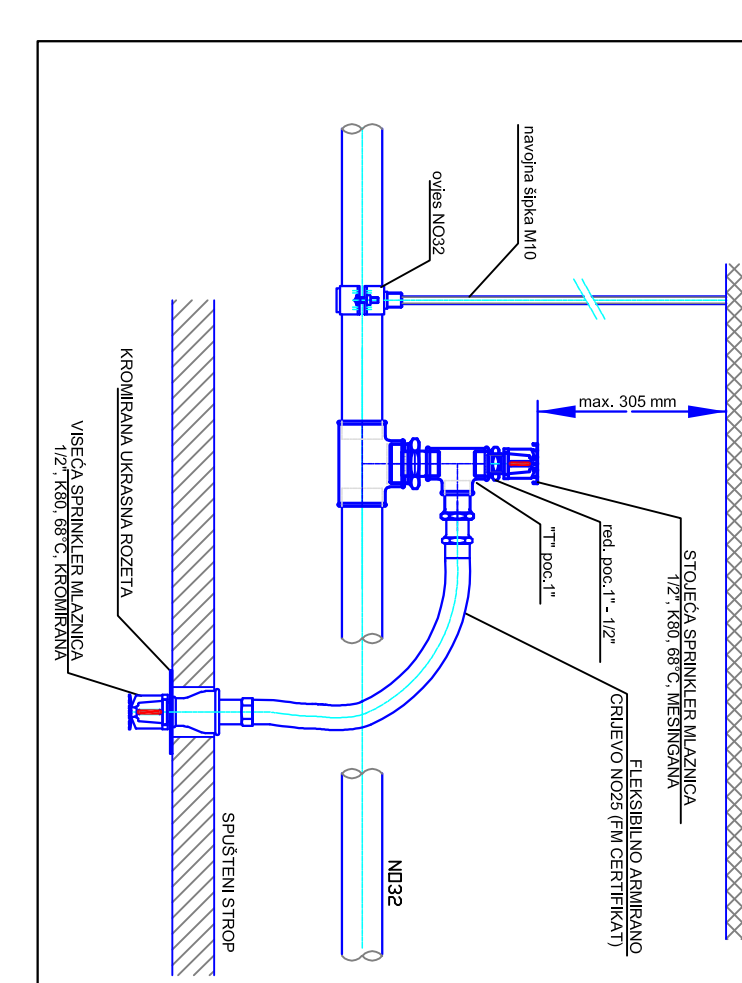


LEGENDA




Gradnja: 11.2014.
 Datum: 11.2014.
 Faza: A-359-14
 Naziv: 08
 Skala: 1:100