

## Prilog 5

---

Živčić, Juraj

### Supplement / Prilog

Publication year / Godina izdavanja: **2016**

Permanent link / Trajna poveznica: <https://urn.nsk.hr/urn:nbn:hr:128:235905>

Rights / Prava: [In copyright](#) / [Zaštićeno autorskim pravom](#).

Download date / Datum preuzimanja: **2025-02-23**





**VELEUČILIŠTE U KARLOVCU**  
Karlovac University of Applied Sciences

Repository / Repozitorij:

[Repository of Karlovac University of Applied  
Sciences - Institutional Repository](#)

Dielid 1 Frahkura za spremlje	Dielid 2 Dielid vsebine spremlje	
	<table border="1" data-bbox="1661 3053 1854 3215"> <thead> <tr> <th>Model</th> <th>Ø</th> <th>max. temp.</th> <th>Ø</th> <th>Ø</th> <th>Ø</th> <th>Ø</th> <th>Ø</th> </tr> </thead> <tbody> <tr><td>DR6</td><td>50</td><td>68</td><td>50</td><td>75</td><td>100</td><td>125</td><td>150</td></tr> <tr><td>DR10</td><td>75</td><td>68</td><td>75</td><td>100</td><td>125</td><td>150</td><td>175</td></tr> <tr><td>DR15</td><td>100</td><td>68</td><td>100</td><td>125</td><td>150</td><td>175</td><td>200</td></tr> <tr><td>DR20</td><td>125</td><td>68</td><td>125</td><td>150</td><td>175</td><td>200</td><td>225</td></tr> </tbody> </table>	Model	Ø	max. temp.	Ø	Ø	Ø	Ø	Ø	DR6	50	68	50	75	100	125	150	DR10	75	68	75	100	125	150	175	DR15	100	68	100	125	150	175	200	DR20	125	68	125	150	175	200	225
Model	Ø	max. temp.	Ø	Ø	Ø	Ø	Ø																																		
DR6	50	68	50	75	100	125	150																																		
DR10	75	68	75	100	125	150	175																																		
DR15	100	68	100	125	150	175	200																																		
DR20	125	68	125	150	175	200	225																																		
<p>Dielid 3 SPRINKLERI MALIŽNICA STROJECA</p> <table border="1" data-bbox="1449 3053 1506 3215"> <thead> <tr> <th>Ø</th> <th>Ø</th> <th>Ø</th> <th>Ø</th> <th>Ø</th> <th>Ø</th> <th>Ø</th> </tr> </thead> <tbody> <tr><td>DN150</td><td>DN100</td><td>DN150</td><td>DN100</td><td>DN150</td><td>DN100</td><td>DN150</td></tr> <tr><td>A</td><td>B</td><td>C</td><td>D</td><td>E</td><td>F</td><td>G</td></tr> <tr><td>104</td><td>75</td><td>104</td><td>75</td><td>104</td><td>75</td><td>104</td></tr> </tbody> </table>	Ø	Ø	Ø	Ø	Ø	Ø	Ø	DN150	DN100	DN150	DN100	DN150	DN100	DN150	A	B	C	D	E	F	G	104	75	104	75	104	75	104	<p>Dielid 4 DETALJ IZKORVENE SPRINKLERI VSEBE MALIŽNICE</p>												
Ø	Ø	Ø	Ø	Ø	Ø	Ø																																			
DN150	DN100	DN150	DN100	DN150	DN100	DN150																																			
A	B	C	D	E	F	G																																			
104	75	104	75	104	75	104																																			
<p>Dielid 5 Dielid montazne sheme i tehničke razlike u skladu s inženjerskim nacrtom</p>	<p>Dielid 6 Dielid montazne sheme i tehničke razlike u skladu s inženjerskim nacrtom</p>	

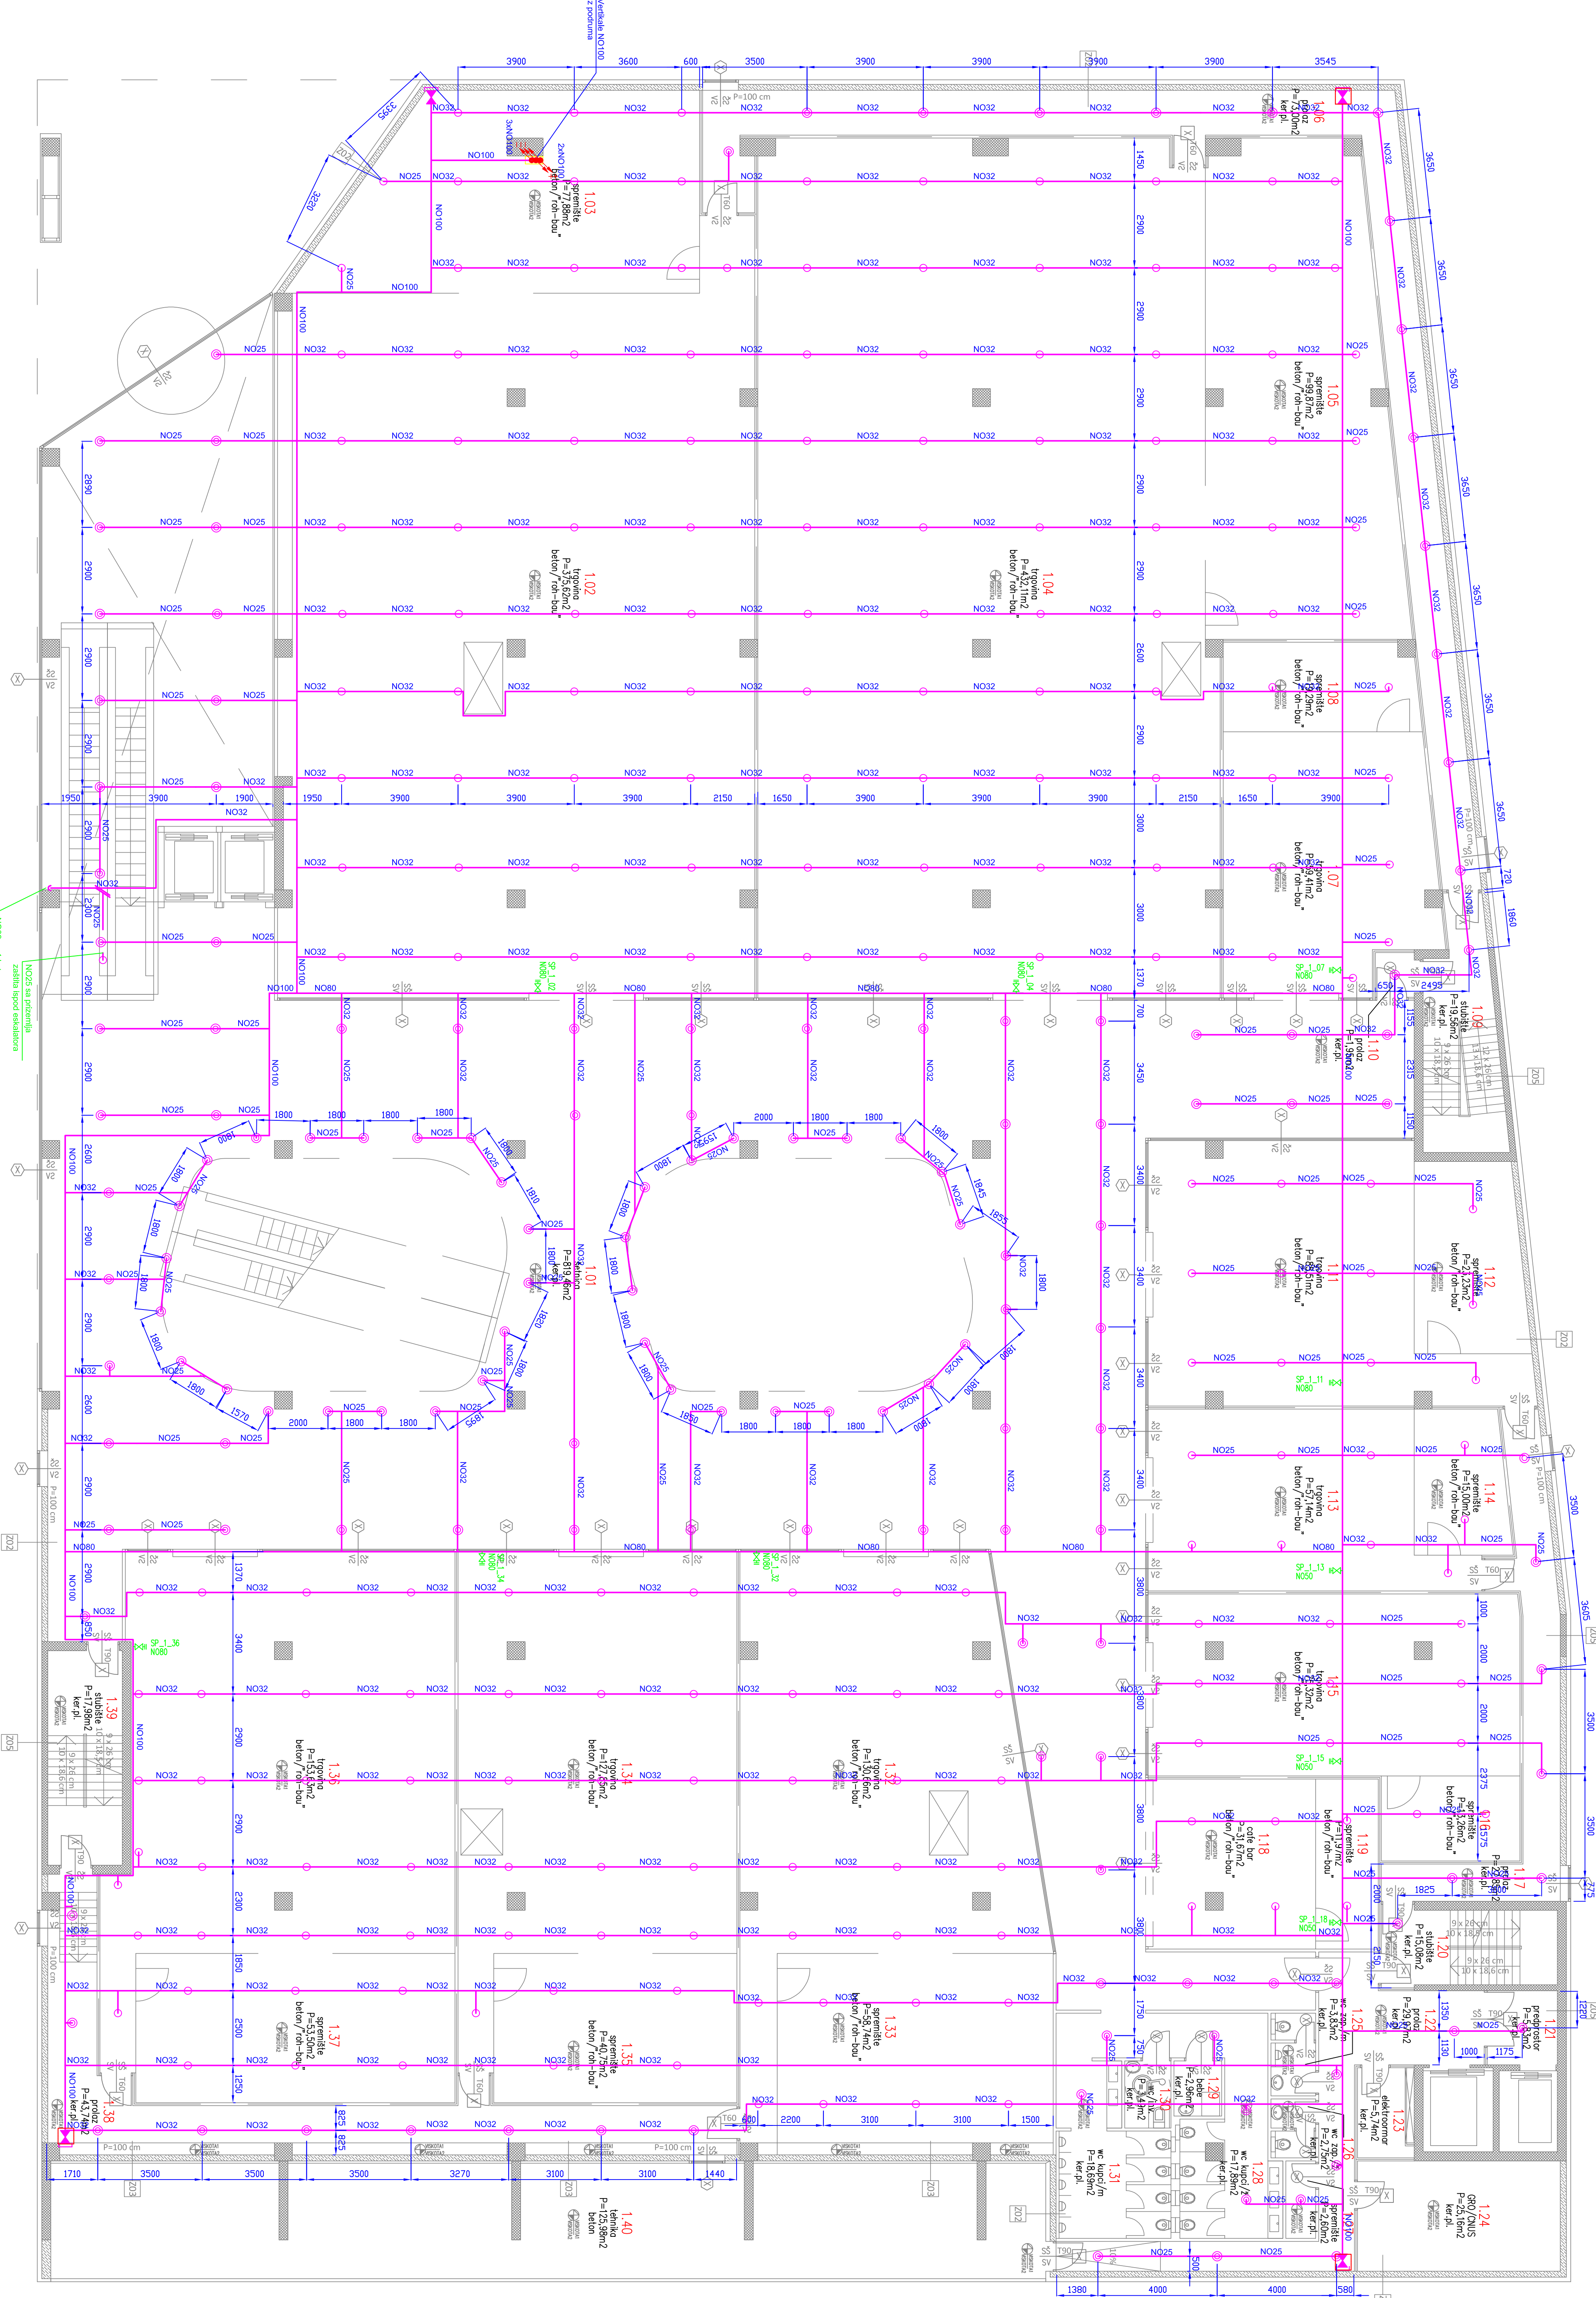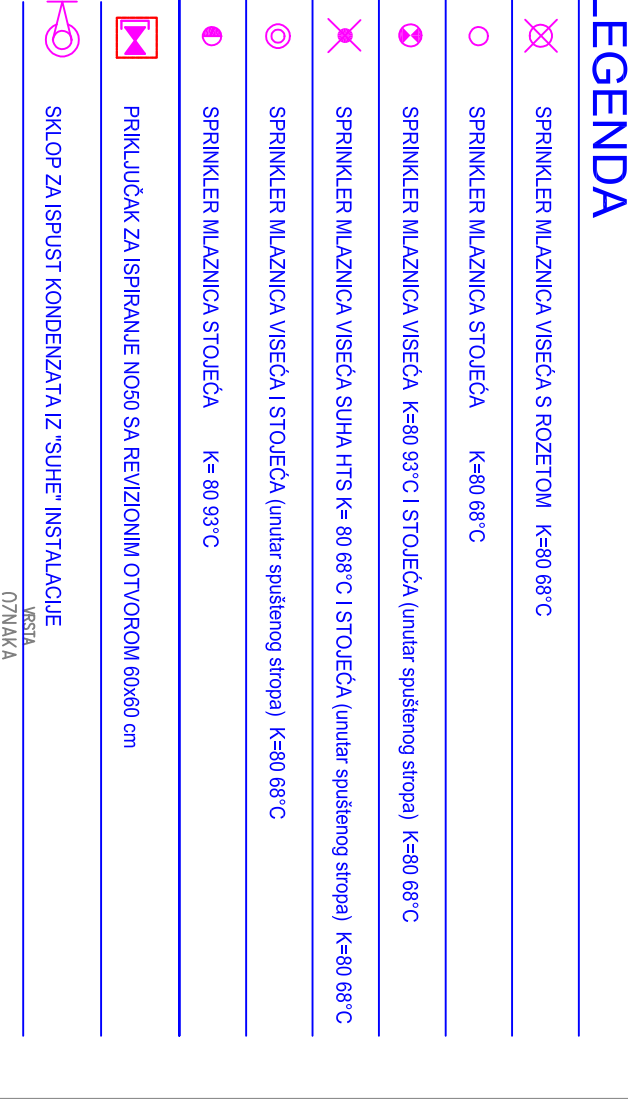

**SPRINKLER d.o.o.**

**MESALIT d.o.o.**

Projekat: **DISPOZICIJA SPRINKLER INSTALACIJE**

Faza: 7

1. KAT

11.2014.

1:100

418-14

06