

Prilog 7

Živčić, Juraj

Supplement / Prilog

Publication year / Godina izdavanja: **2016**

Permanent link / Trajna poveznica: <https://urn.nsk.hr/urn:nbn:hr:128:012108>

Rights / Prava: [In copyright](#) / [Zaštićeno autorskim pravom](#).








Download date / Datum preuzimanja: **2024-11-20**



VELEUČILIŠTE U KARLOVCU
Karlovac University of Applied Sciences

Repository / Repozitorij:

[Repository of Karlovac University of Applied
Sciences - Institutional Repository](#)

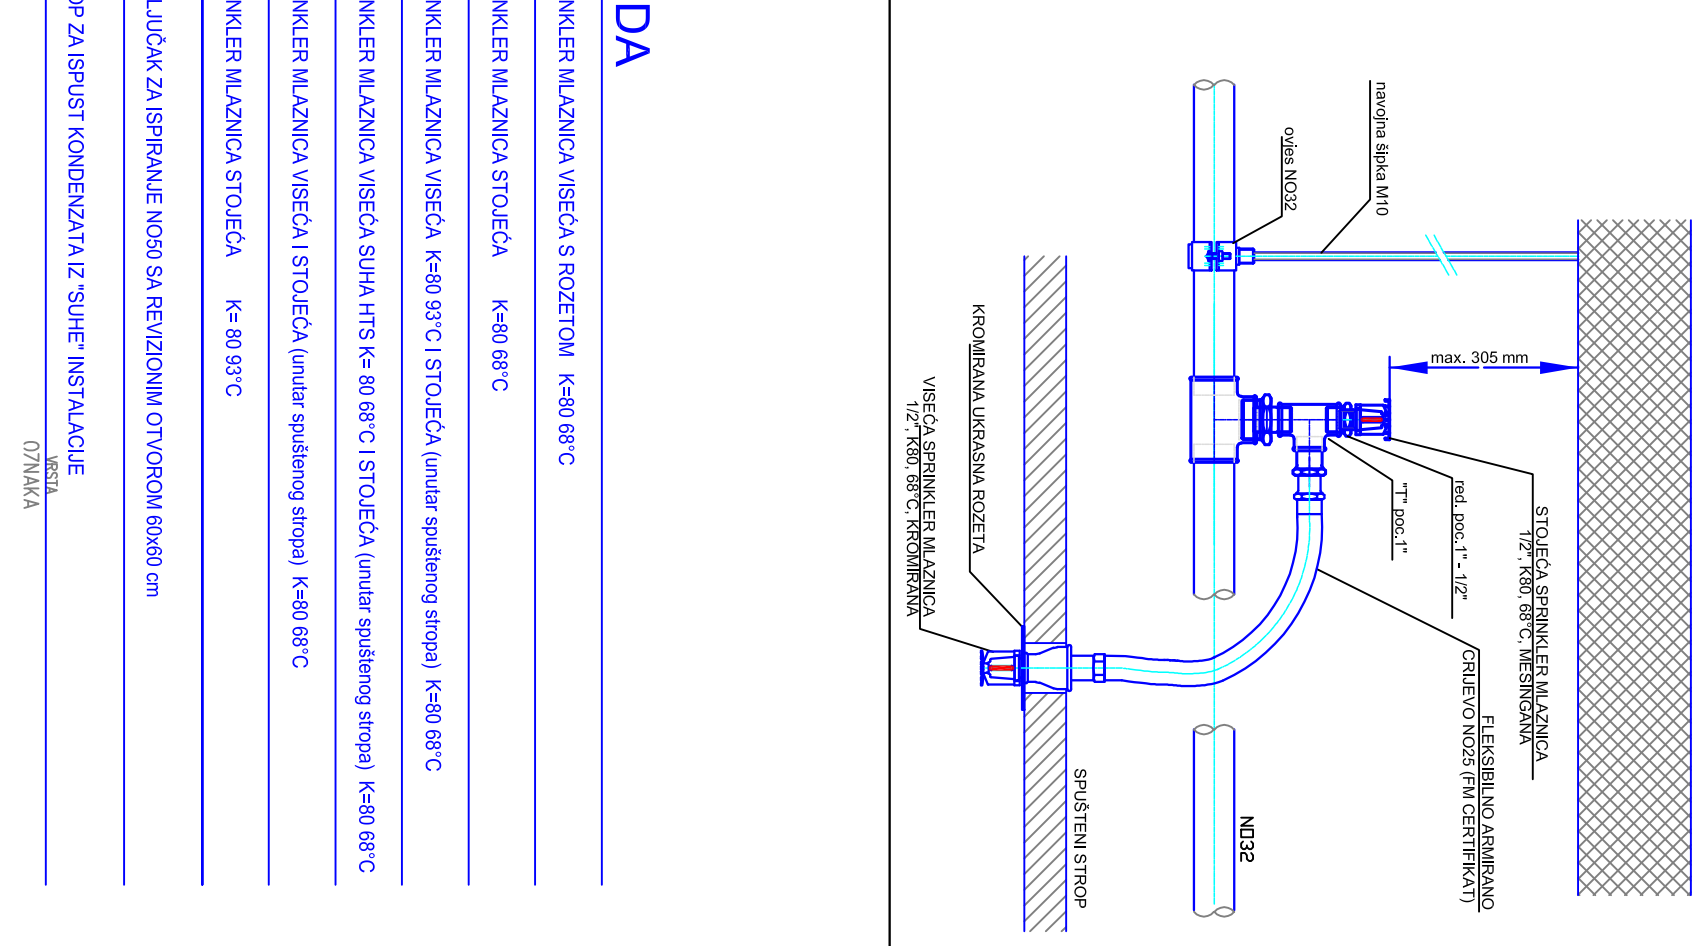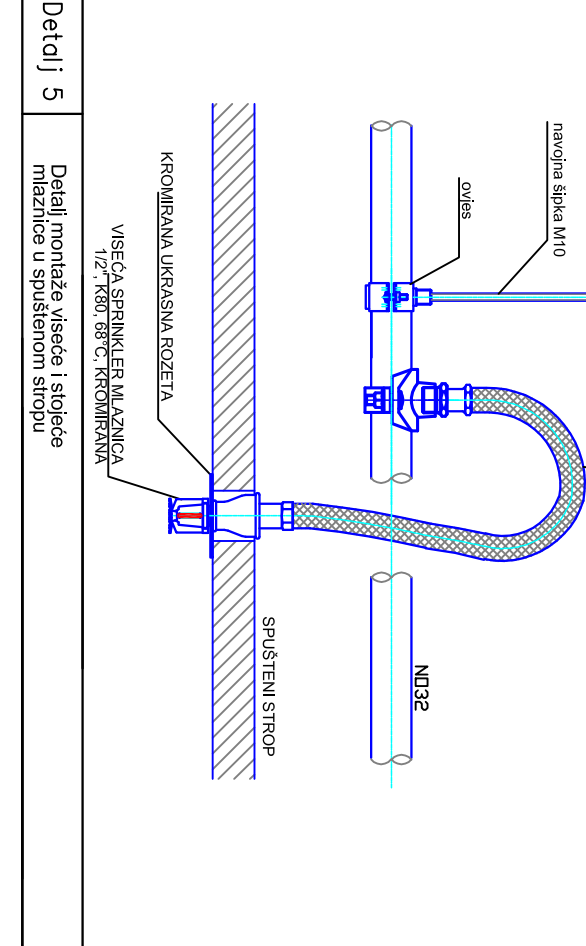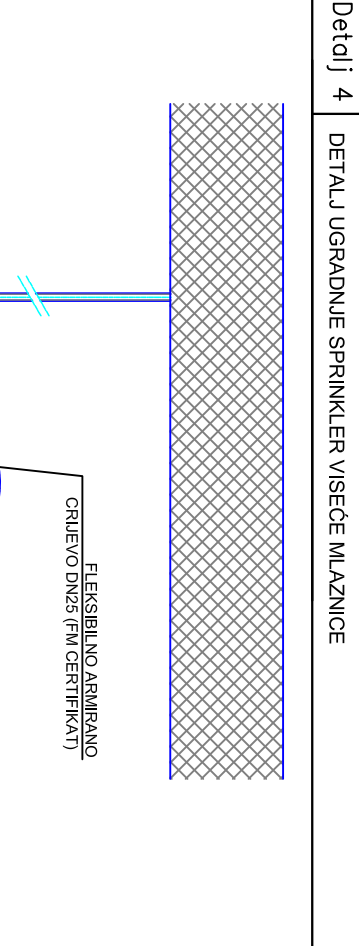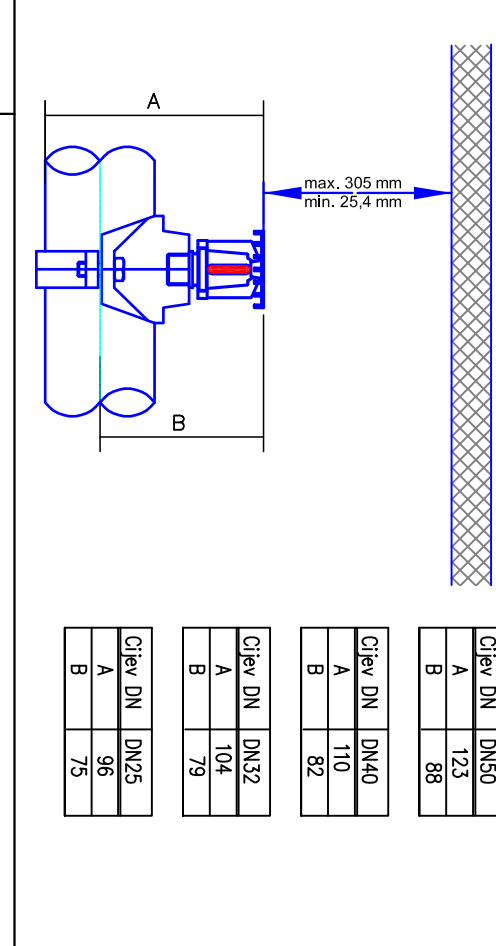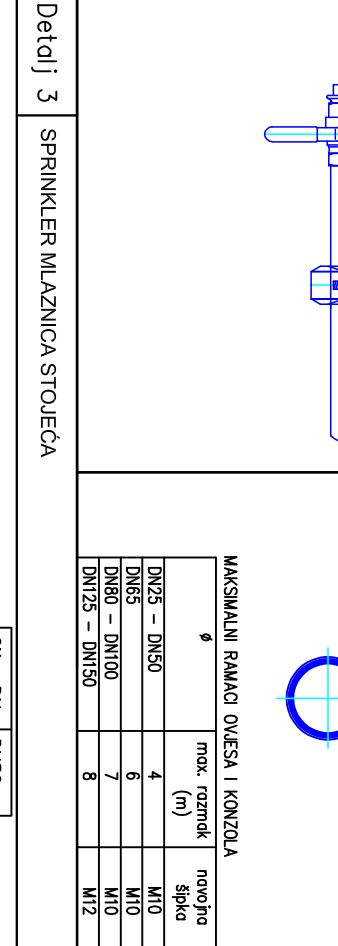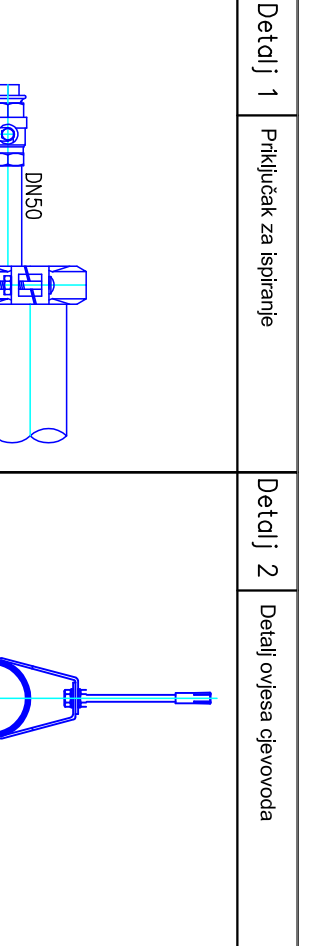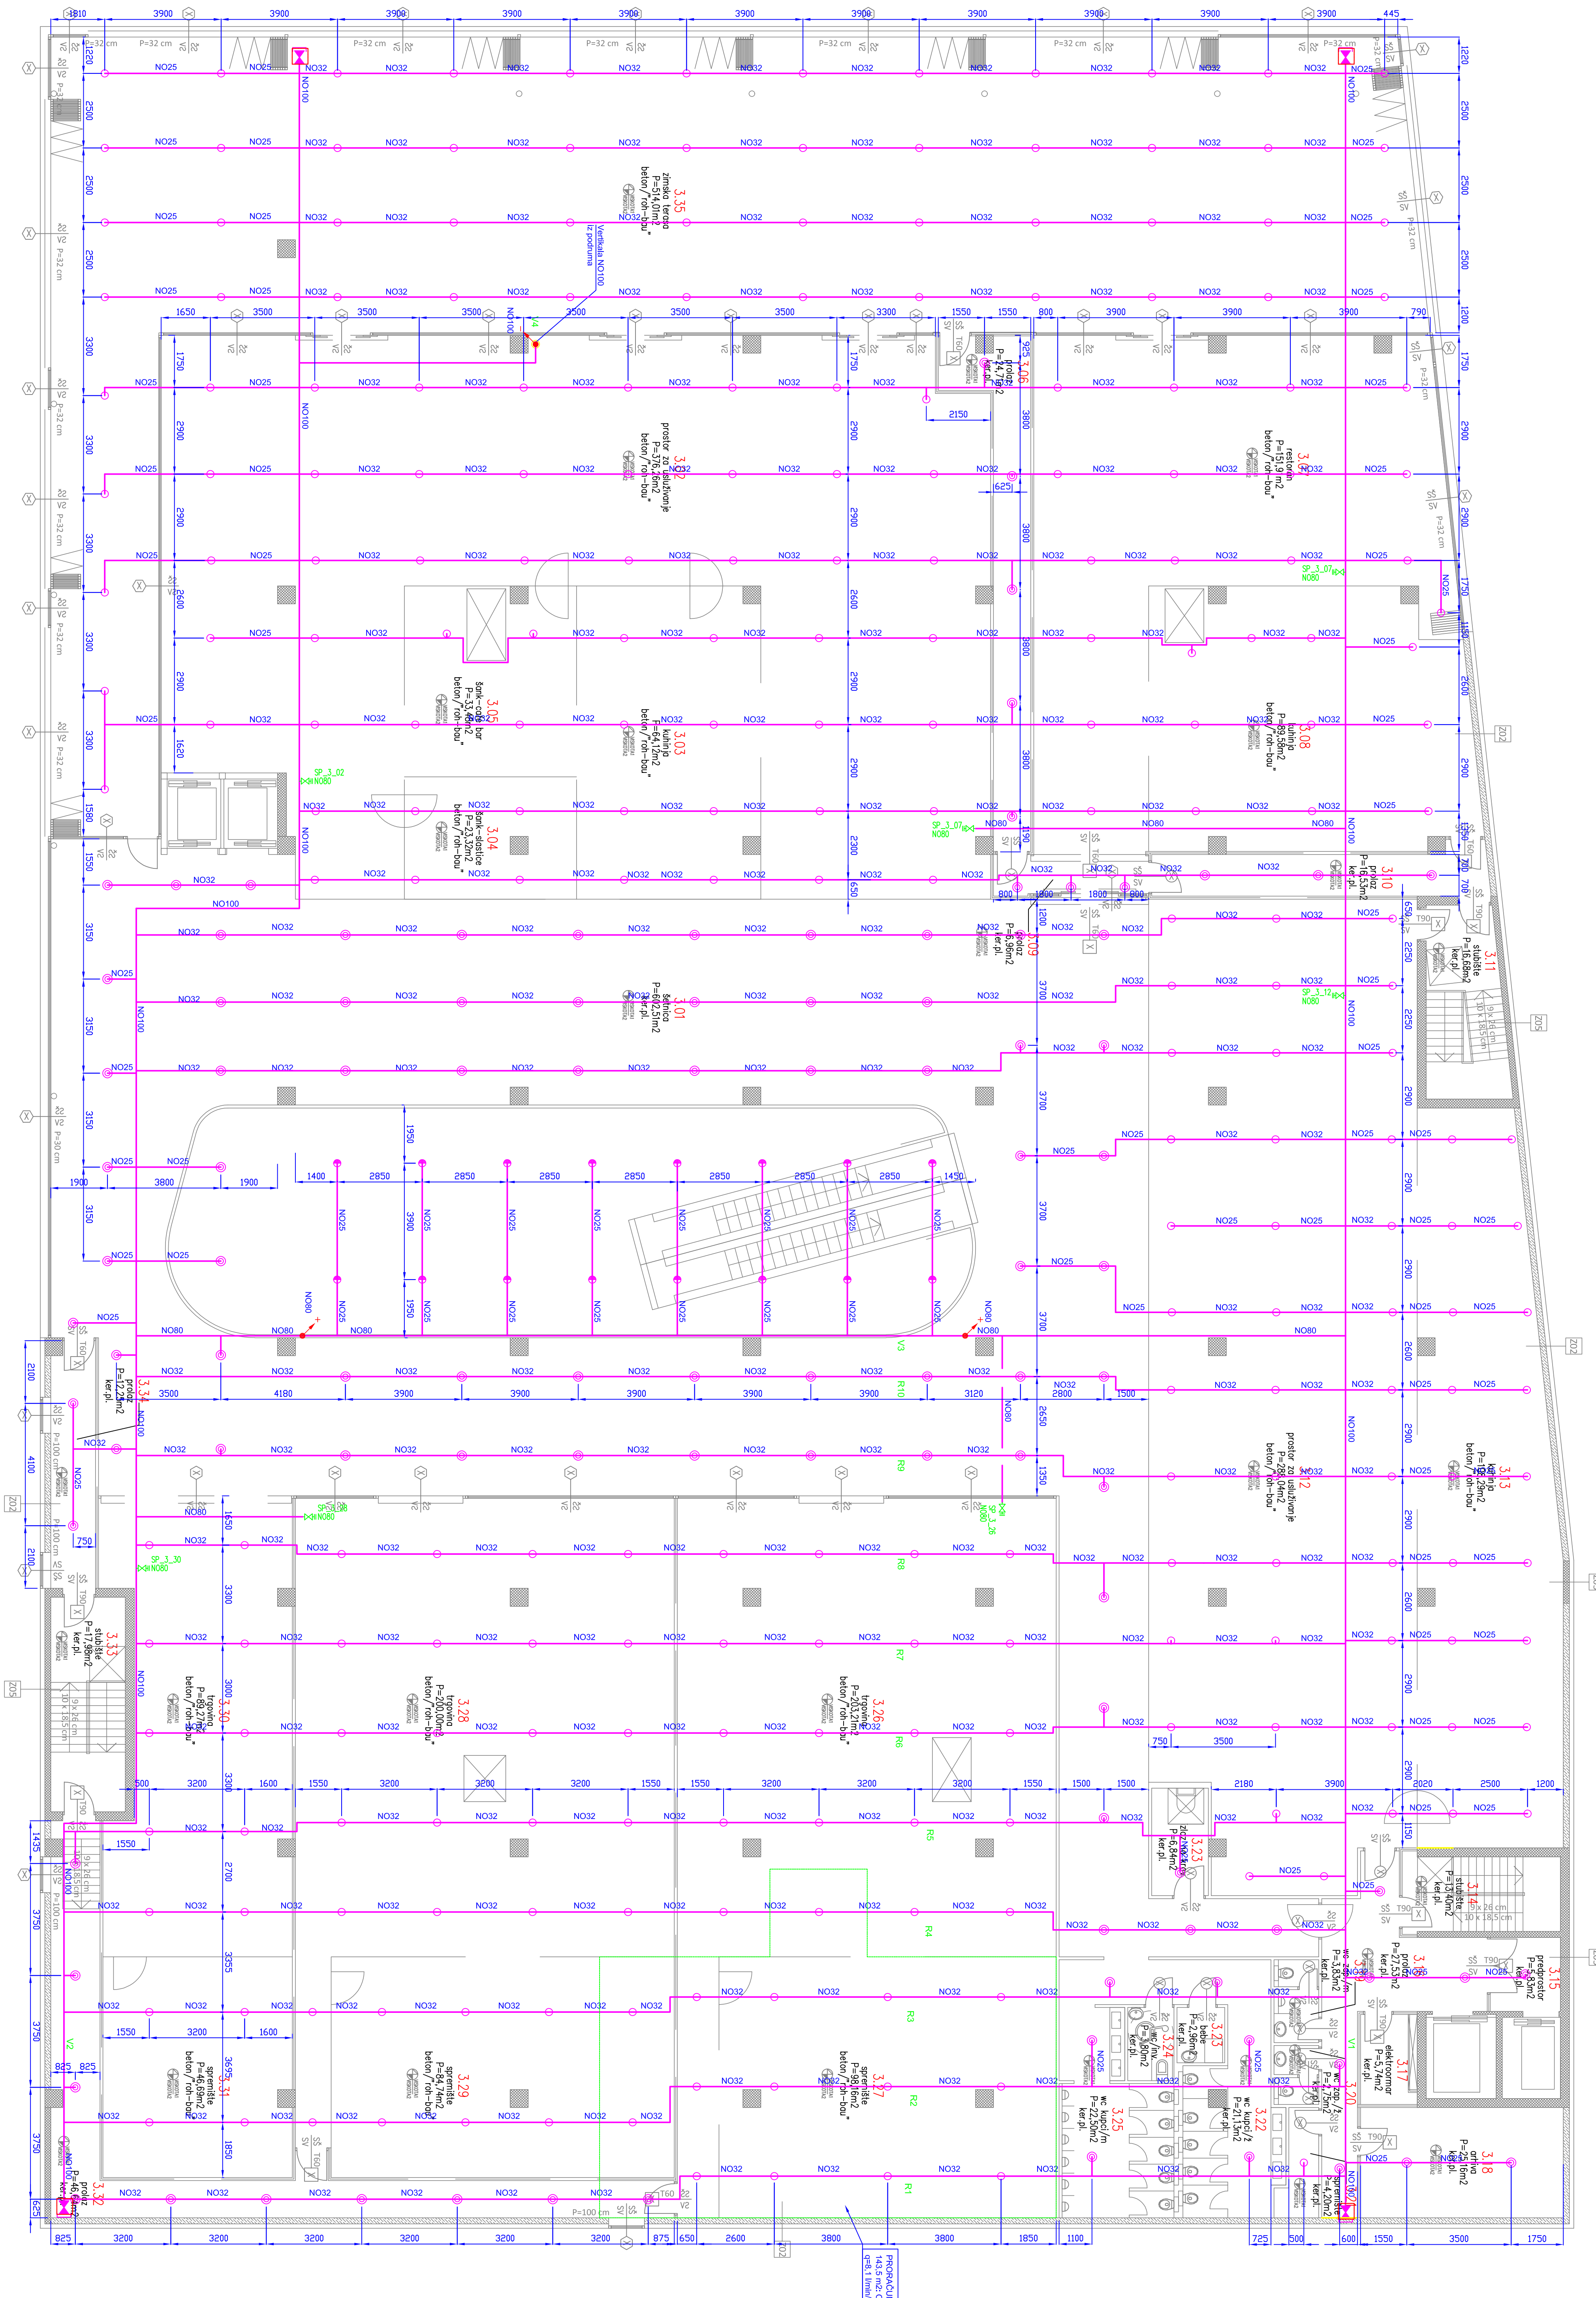

LEGENDA

- SPRINKLER MAZNIČNA VISEĆA S STROJEČKOM K=80 88°C
- SPRINKLER MAZNIČNA STROJEČKA K=80 88°C
- SPRINKLER MAZNIČNA VISEĆA K=80 88°C (STROJEČKA (unutar stropnog stropa) K=80 88°C
- SPRINKLER MAZNIČNA VISEĆA SAMA HITK K=80 88°C (STROJEČKA (unutar stropnog stropa) K=80 88°C
- SPRINKLER MAZNIČNA VISEĆA I STROJEČKA (unutar stropnog stropa) K=80 88°C
- SPRINKLER MAZNIČNA STROJEČKA K=80 88°C
- SPRINKLER MAZNIČNA STROJEČKA K=80 88°C

PROJEKCIJSKI NADZOR ZA SPRINKLER MAZNE SA REZERVOARIMA OTVORIMA Ø6000 cm

OPREMA ZA SPRINKLER MAZNE S SPRINKLER MAZNICAMA

OPREMA

3. KAT

SPRINKLER d.o.o.

MESALITI d.o.o. 14. Solin
Križevačka 14, 21100
ODJEL ZA PROJEKTOVANJE
IZ OBLASTI ZAŠTITE OD požara

ZAMENAŠTA GRADJEVINA - TROŠNOVAJCI CENTAR

UL. Karlovačka 14, 21100 Solin
K&L: 3841, 3844, 3847, 3852, 3853, 3854, 3858/1,
3870, 3871, 3872/1, 3873, K&L: 1708/1

11.2014.

A-359-14

418-14