

## Prilog 7

---

Živčić, Juraj

### Supplement / Prilog

Publication year / Godina izdavanja: **2016**

Permanent link / Trajna poveznica: <https://urn.nsk.hr/urn:nbn:hr:128:012108>

Rights / Prava: [In copyright](#) / [Zaštićeno autorskim pravom](#).

Download date / Datum preuzimanja: **2024-12-27**




**VELEUČILIŠTE U KARLOVCU**  
Karlovac University of Applied Sciences


Repository / Repozitorij:

[Repository of Karlovac University of Applied  
Sciences - Institutional Repository](#)



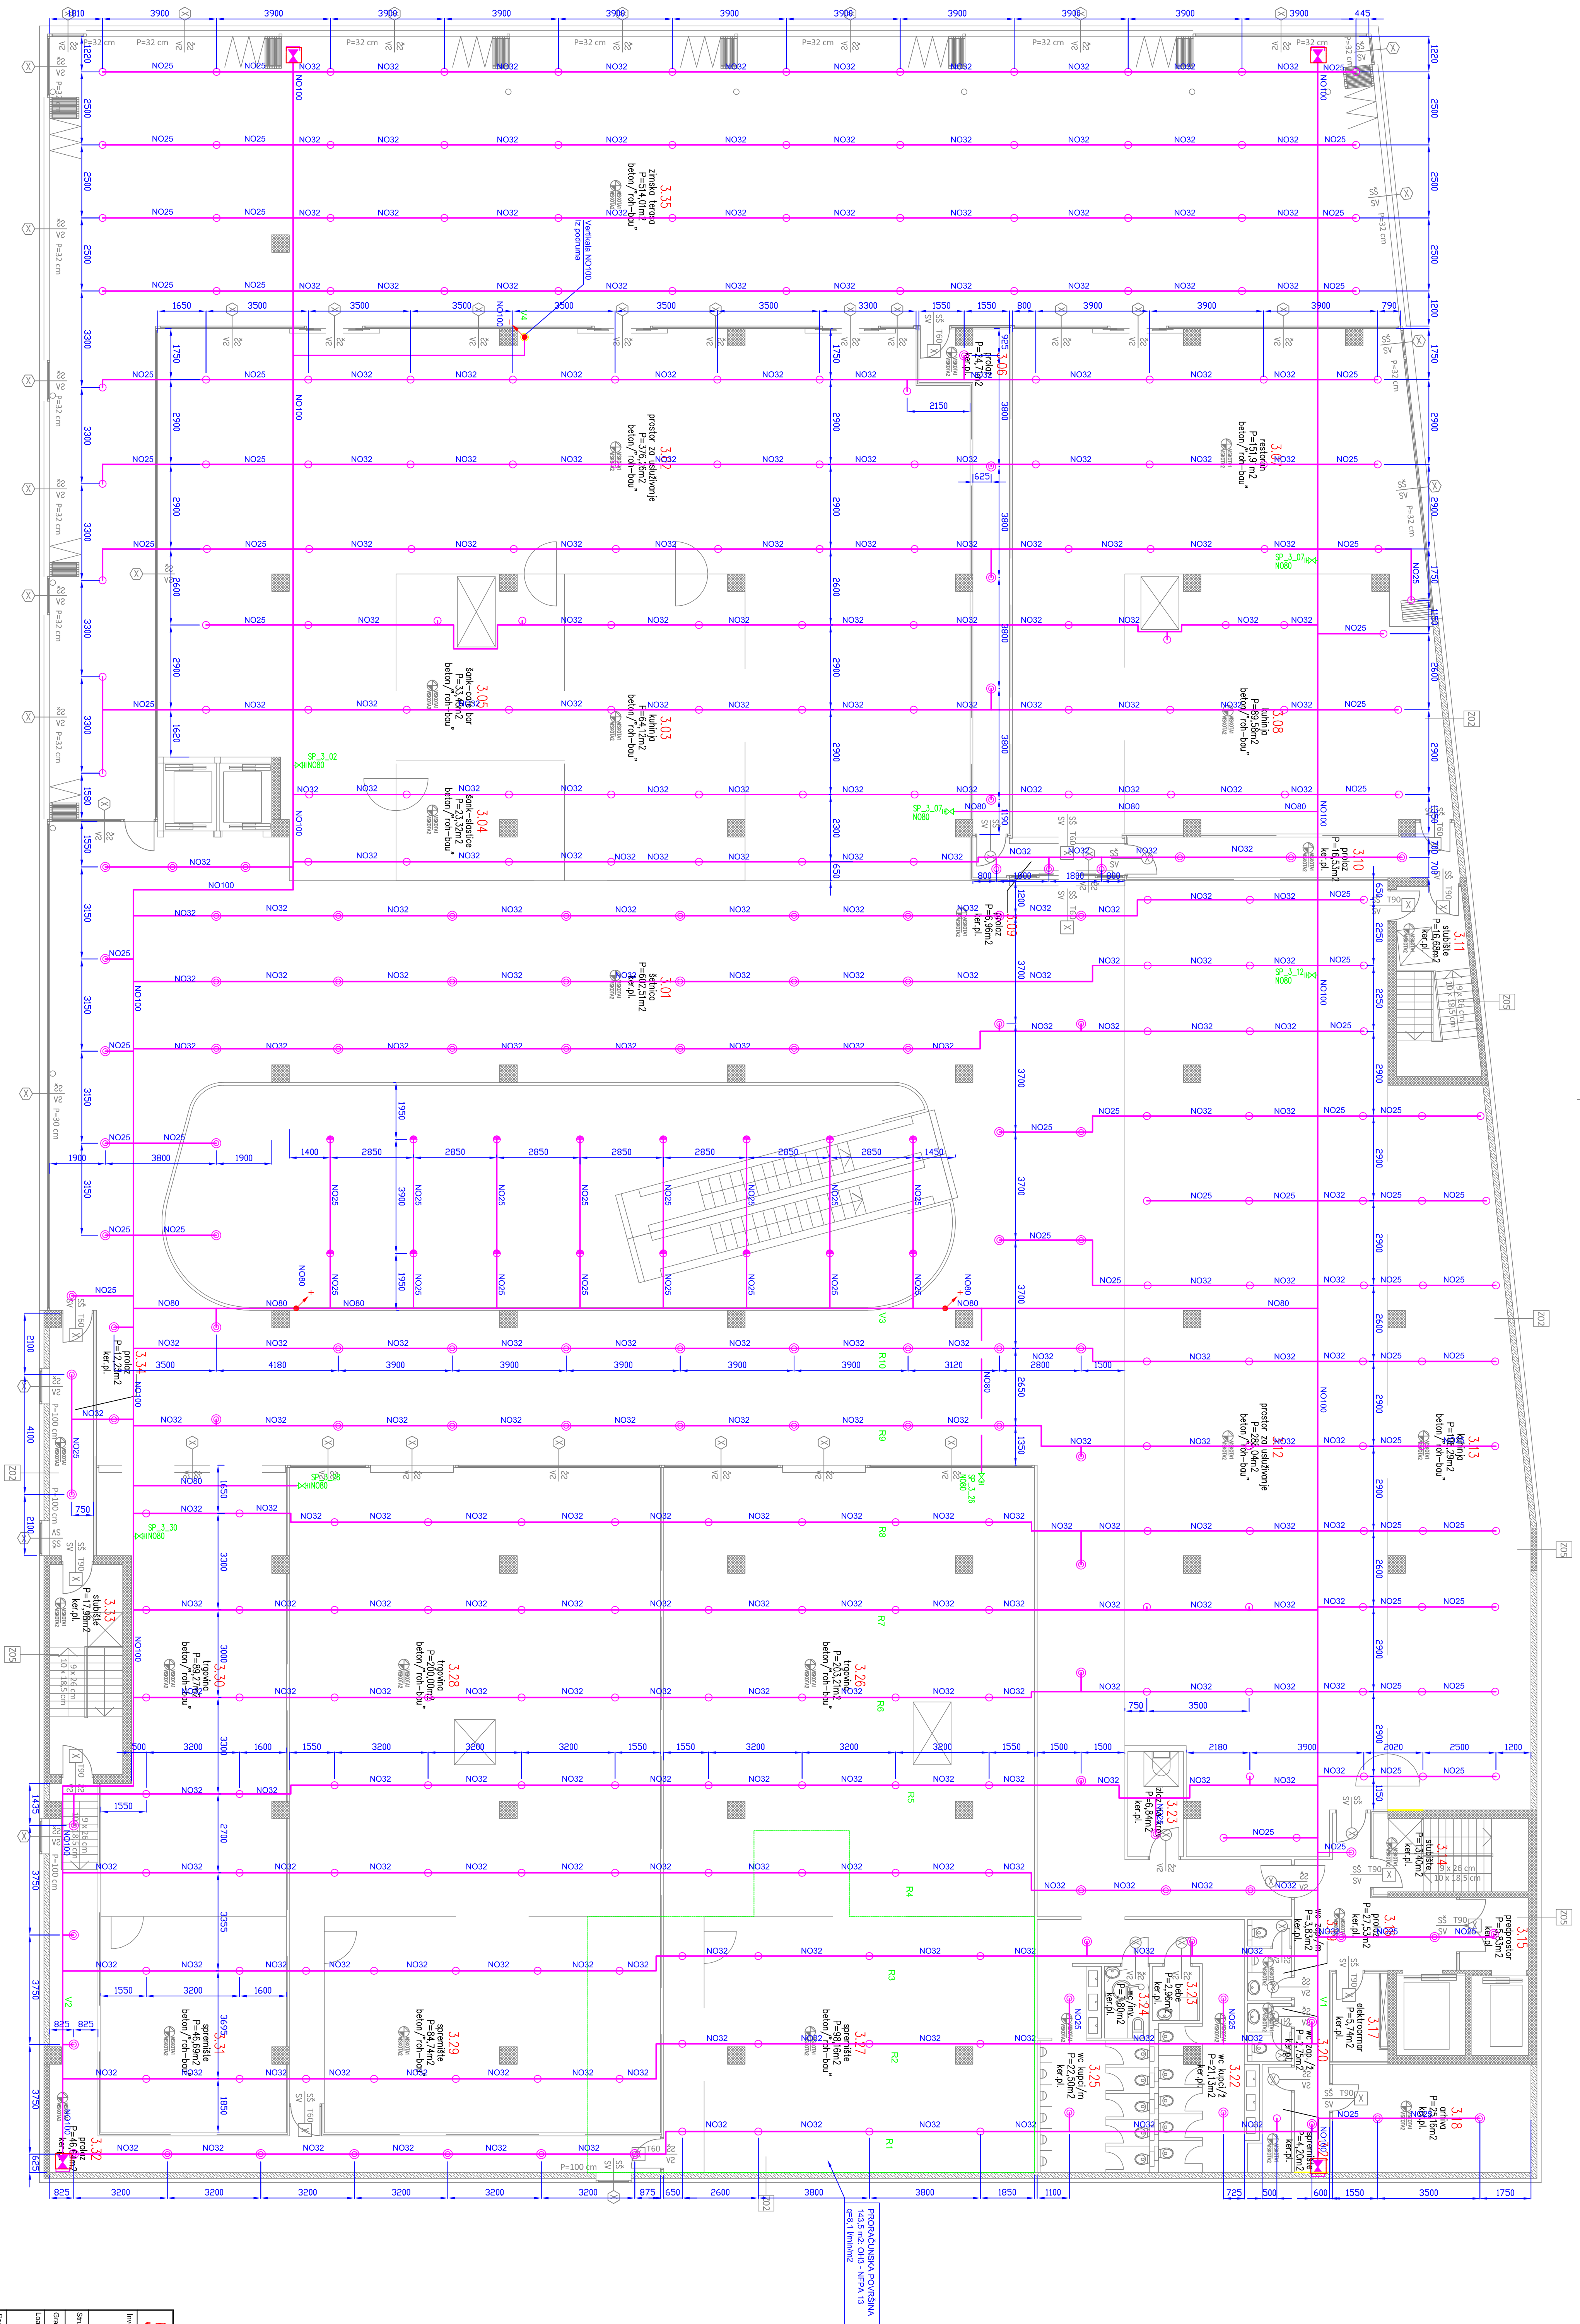


Detalj 1 Priključak za sprinkler

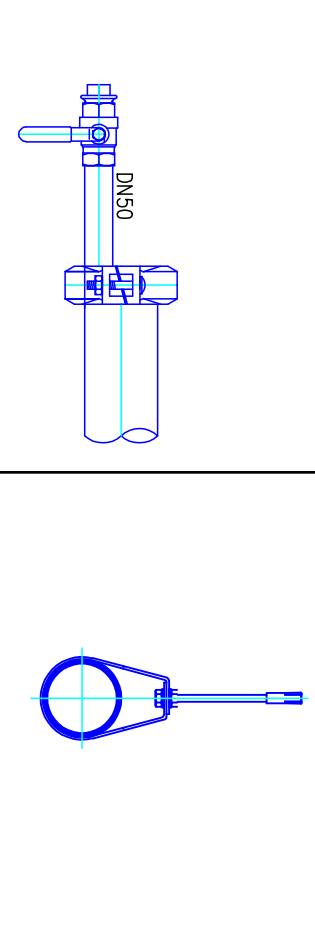




Detalj 2 Detalj uređaja sprinkler visoke mlaznice

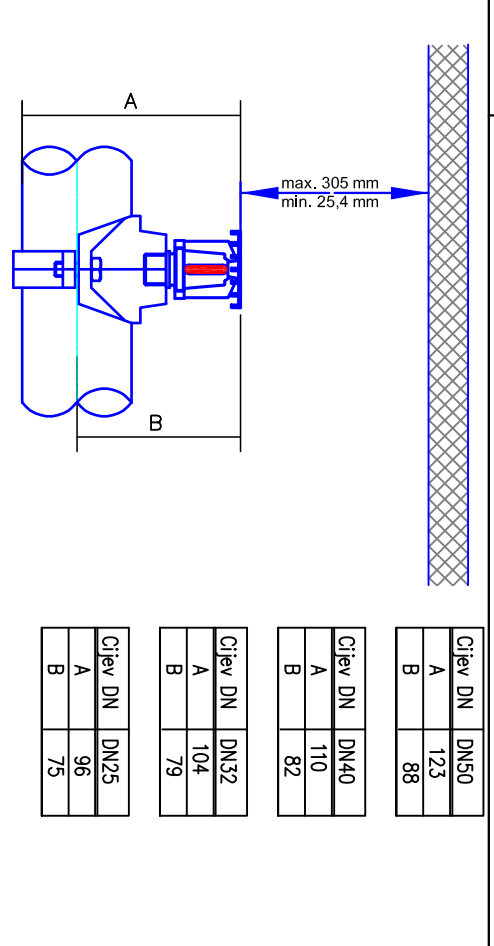


Detalj 3 Sprinkler mlaznična stropična

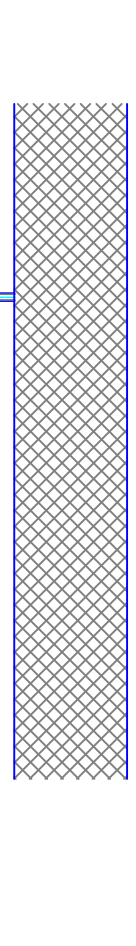

Detalj 4 Detalj uređaja sprinkler visoke mlaznice

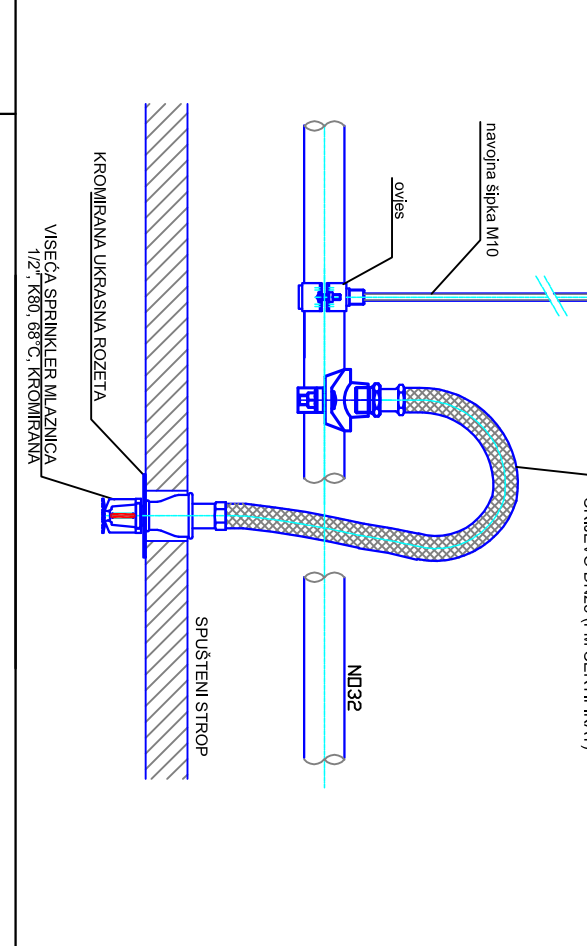

Detalj 5 Detalj montaže mlaznice i sprinkler u stropu

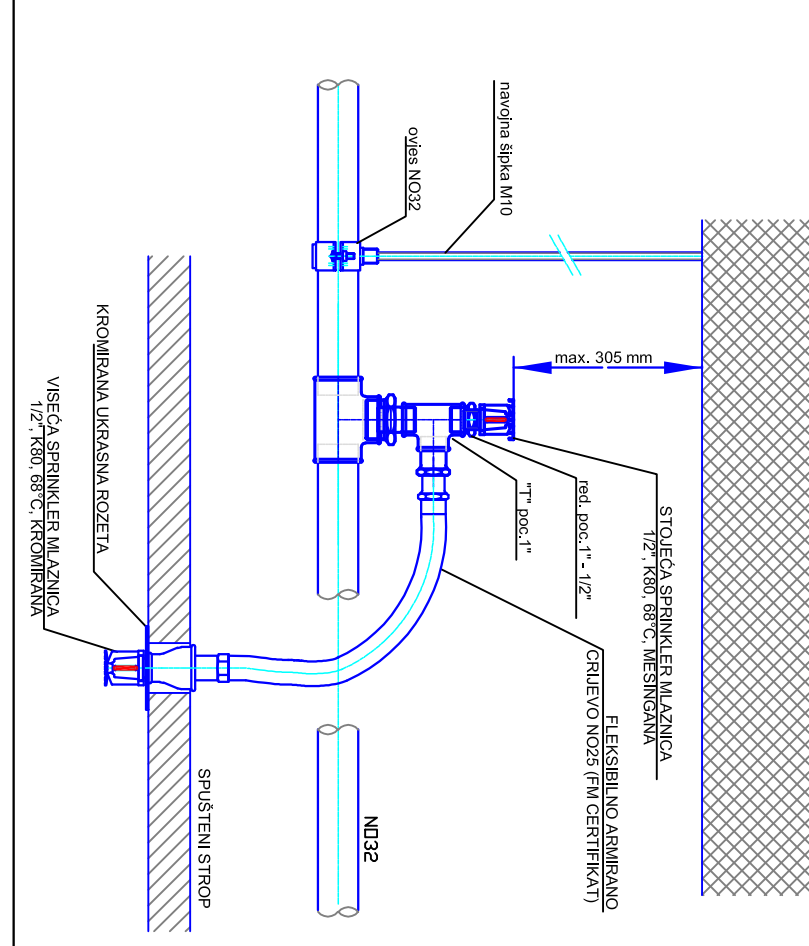

### LEGENDA





11.2014.

7 A-359-14  
 418-14